

PART OF THE NE.1/4, OF SECTION 22, T.5N., R.1W., S.L.B. & M.
HARRISON COMMERCIAL SUBDIVISION


608

TAXING UNIT: 75

IN SOUTH OGDEN CITY

SCALE 1" = 40'

SEE PAGE 82

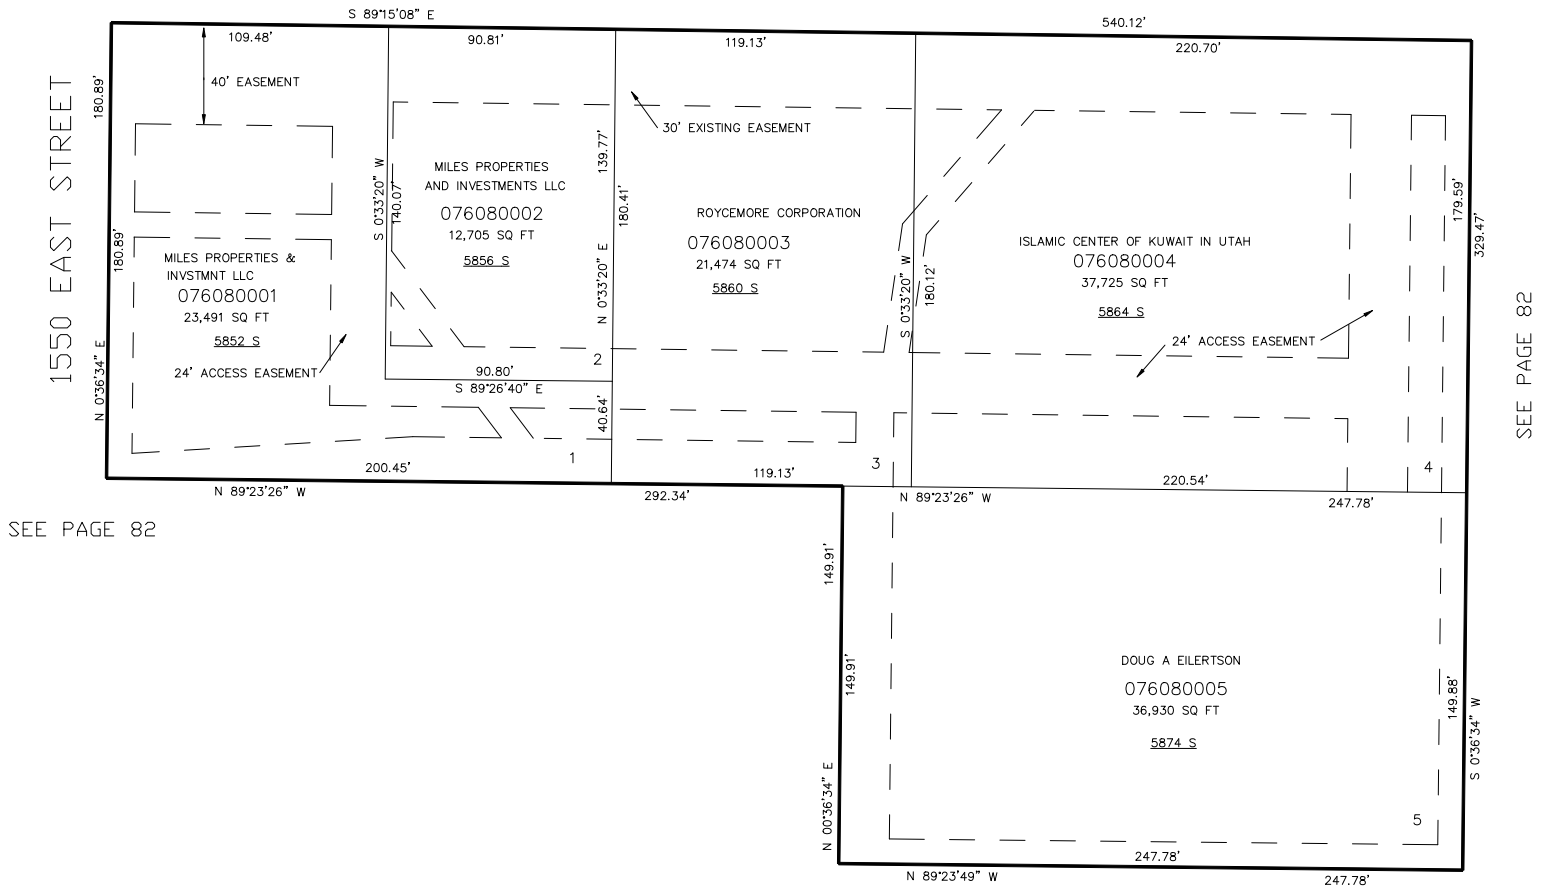

SEE PAGE 82

SEE PAGE 82

FOR COMPLETE ENG DATA SEE
ORIGINAL DEDICATION PLAT IN
BOOK 56, PAGE 75 OF RECORDS.

10' UTILITY & DRAINAGE EASEMENTS EACH
SIDE OF PROPERTY LINES AS INDICATED
BY DASHED LINES EXCEPT AS OTHERWISE
SHOWN.

FOR TAX PURPOSES ONLY

BK 12-02