

PART OF THE NE 1/4 OF SEC. 26, & THE NW 1/4 OF SEC. 25 T.5N., R.1W., S.L.B. & M.


CEDAR COVE ESTATES

IN WEBER COUNTY

TAXING UNIT: 54

SCALE 1" = 80'

SEE PAGE 286

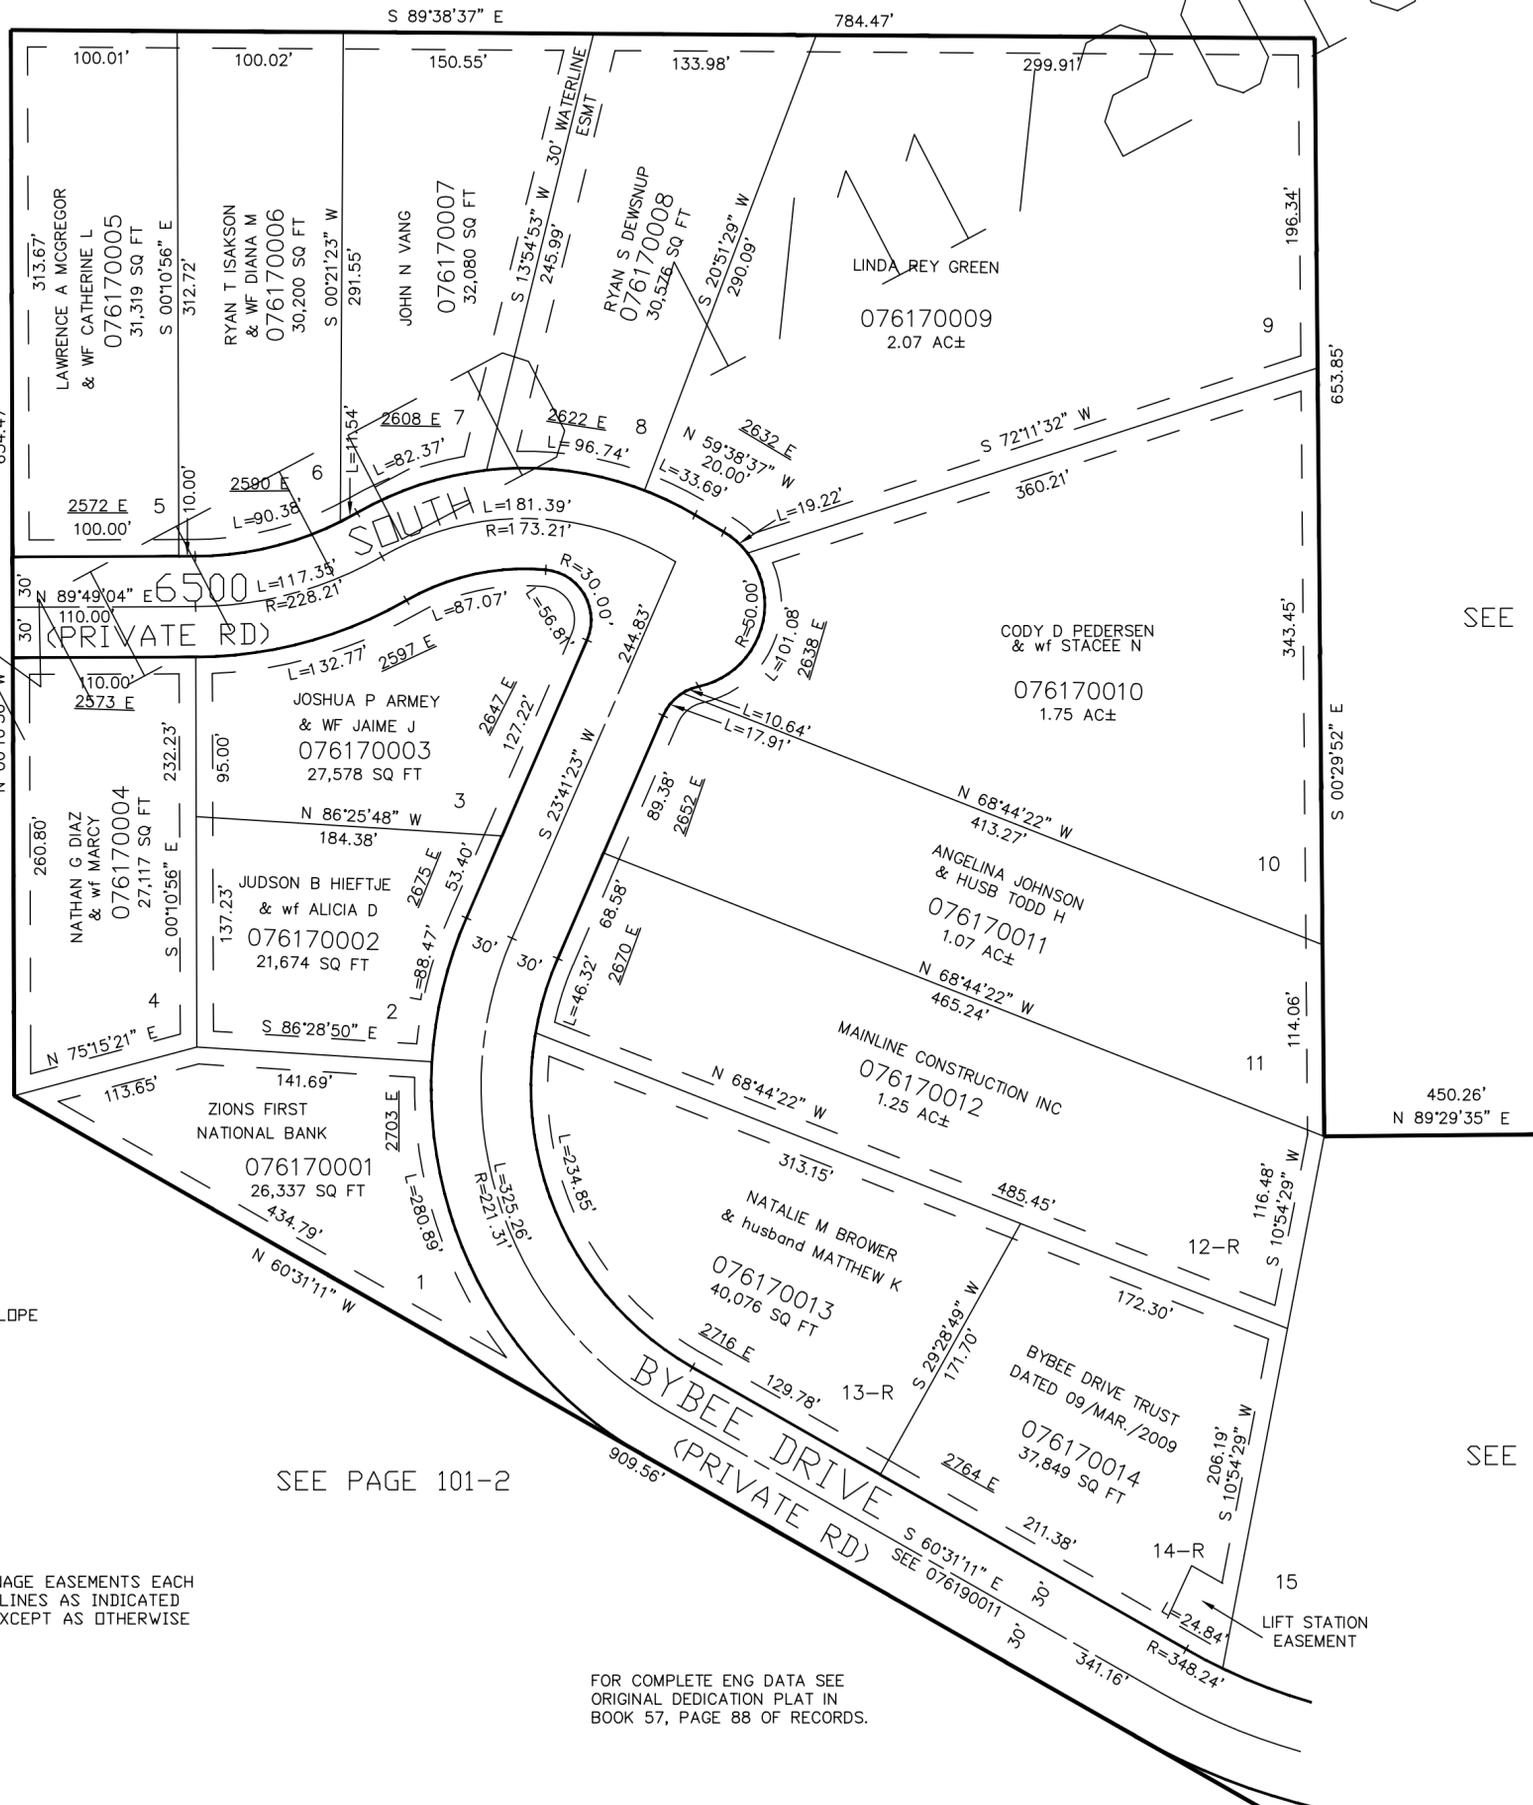

SEE PAGE 283

SEE PAGE 368

SEE PAGE 101-2

SEE PAGE 618

FOR NON-BUILDABLE AREA
RESTRICTED FOR STEEP SLOPE
SEE DEDICATION PLAT

10' UTILITY & DRAINAGE EASEMENTS EACH
SIDE OF PROPERTY LINES AS INDICATED
BY DASHED LINES EXCEPT AS OTHERWISE
SHOWN.

FOR COMPLETE ENG DATA SEE
ORIGINAL DEDICATION PLAT IN
BOOK 57, PAGE 88 OF RECORDS.