

PART OF THE NW.1/4, OF SECTION 16, T.5N., R.1W., S.L.B. & M.
BURCH CREEK HEIGHTS, PHASE 4, SUBDIVISION


IN SOUTH OGDEN CITY

TAXING UNIT: 27

SCALE 1" = 80'

SEE PAGE 16

SEE PAGE 16

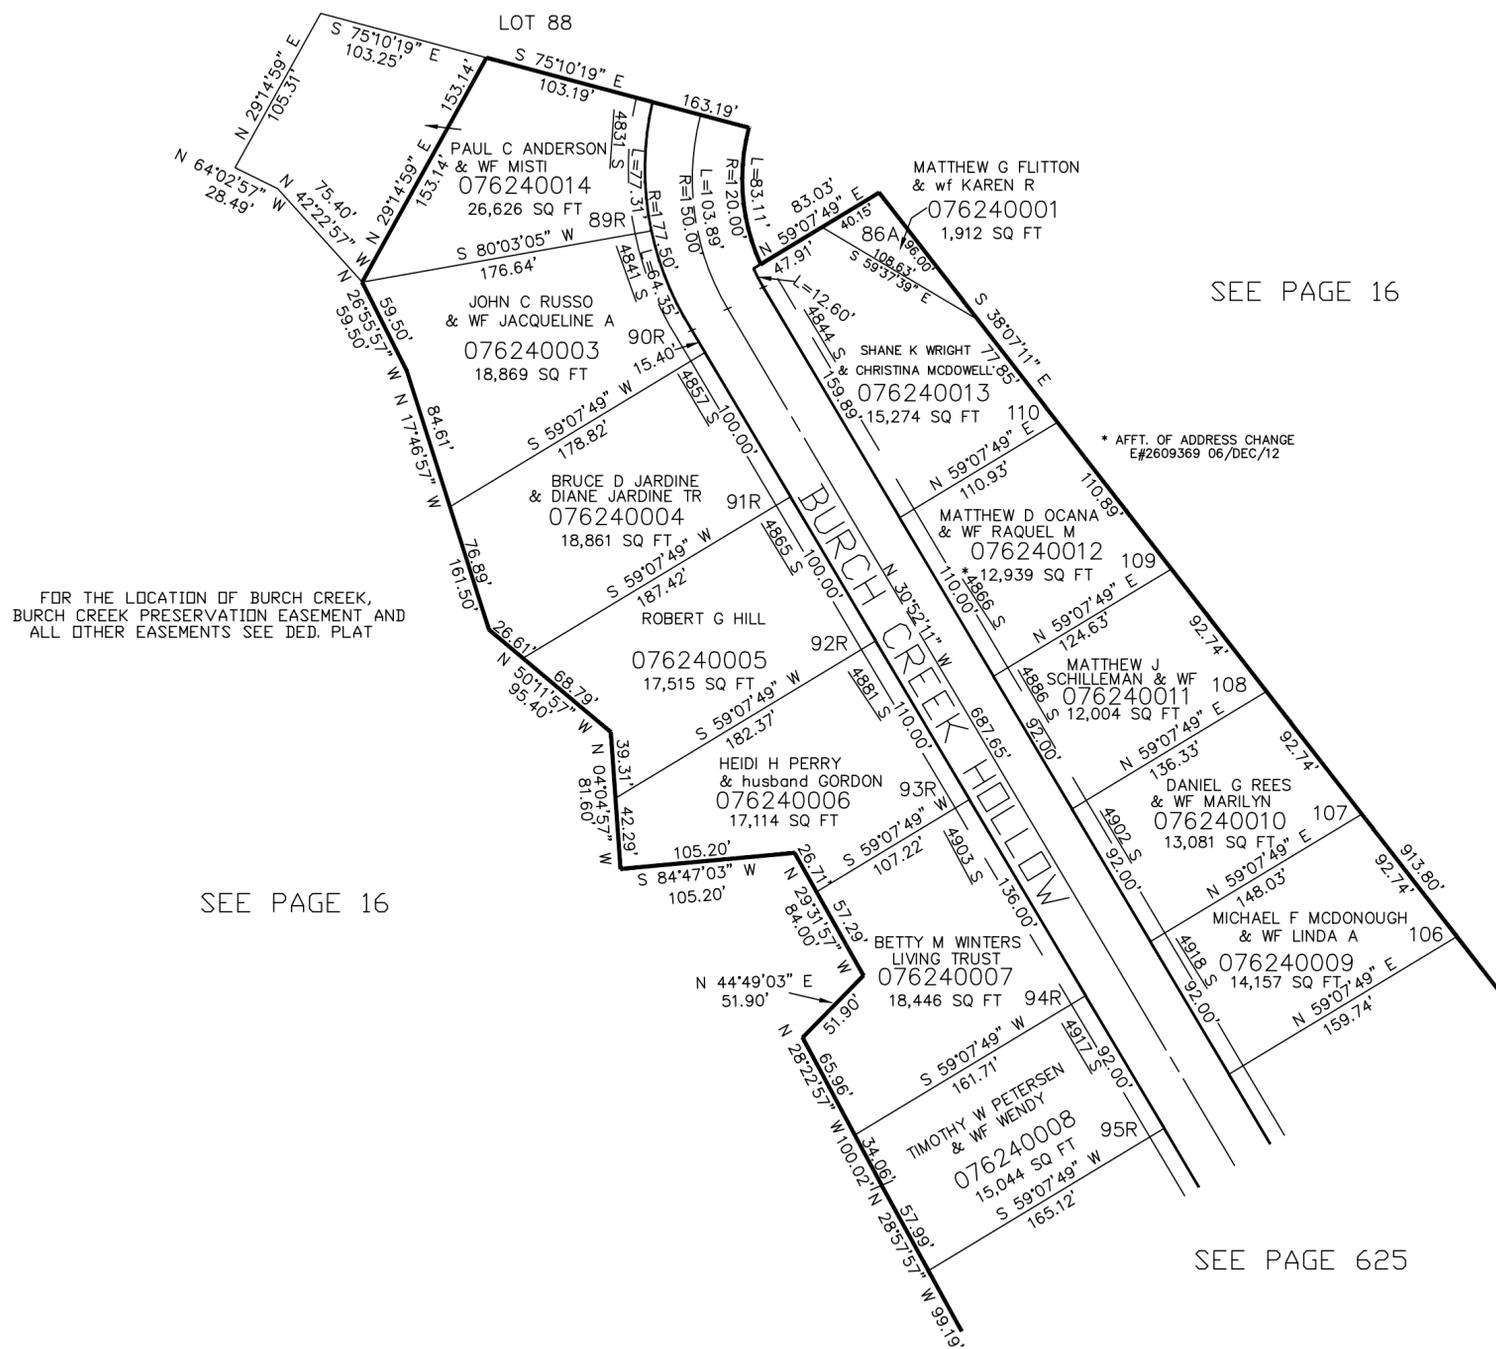

SEE PAGE 16

SEE PAGE 16

SEE PAGE 625

FOR COMPLETE ENG DATA SEE ORIGINAL DEDICATION PLAT IN BOOK 58, PAGE 08 OF RECORDS.

10' UTILITY & DRAINAGE EASEMENTS EACH SIDE OF PROPERTY LINES AS INDICATED BY DASHED LINES EXCEPT AS OTHERWISE SHOWN.