


PART OF THE EAST 1/2, OF SEC. 22, T.5N., R.1W., S.L.B. & M.
FASHION POINTE PHASE NO. 4

IN SOUTH OGDEN CITY

TAXING UNIT: 75

SCALE 1" = 100'

SEE PAGE 83

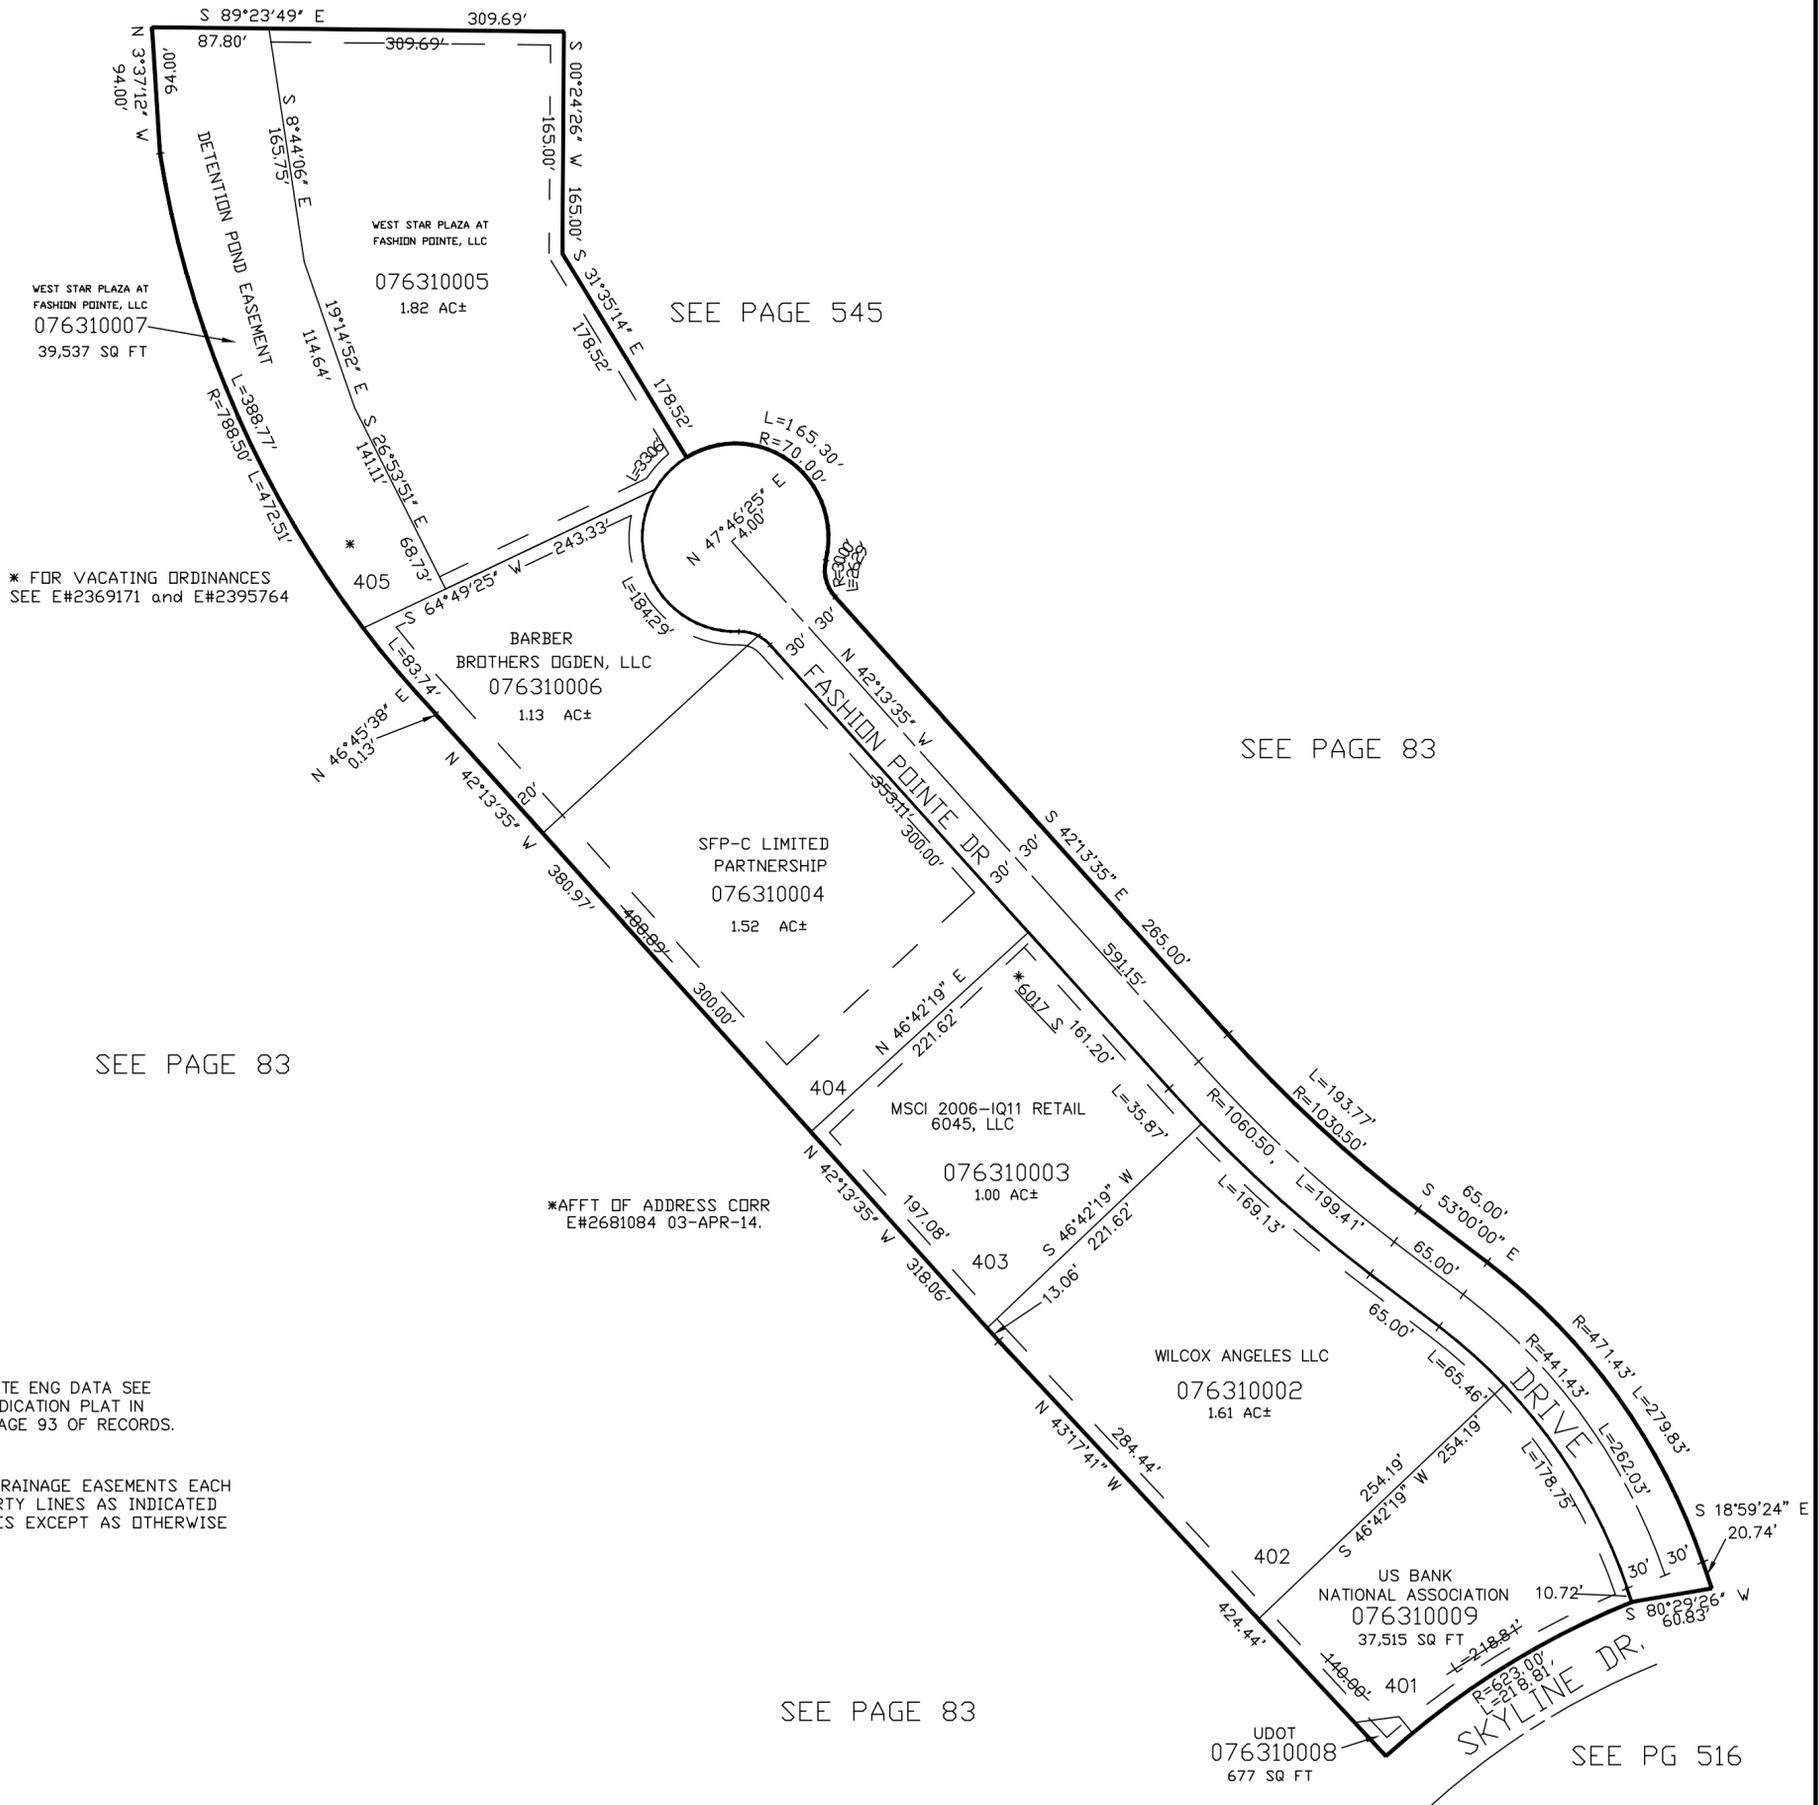

* FOR VACATING ORDINANCES
SEE E#2369171 and E#2395764

*AFFT OF ADDRESS CORR
E#2681084 03-APR-14.

FOR COMPLETE ENG DATA SEE
ORIGINAL DEDICATION PLAT IN
BOOK 58, PAGE 93 OF RECORDS.

10' UTILITY & DRAINAGE EASEMENTS EACH
SIDE OF PROPERTY LINES AS INDICATED
BY DASHED LINES EXCEPT AS OTHERWISE
SHOWN.