

PART OF THE SW 1/4, OF SECTION 16, T.5N., R.1W., S.L.B. & M.


636

PARKWAY PLAZA CONDOMINIUM

IN WASHINGTON TERRACE CITY

TAXING UNIT: 255

SCALE 1" = 30'

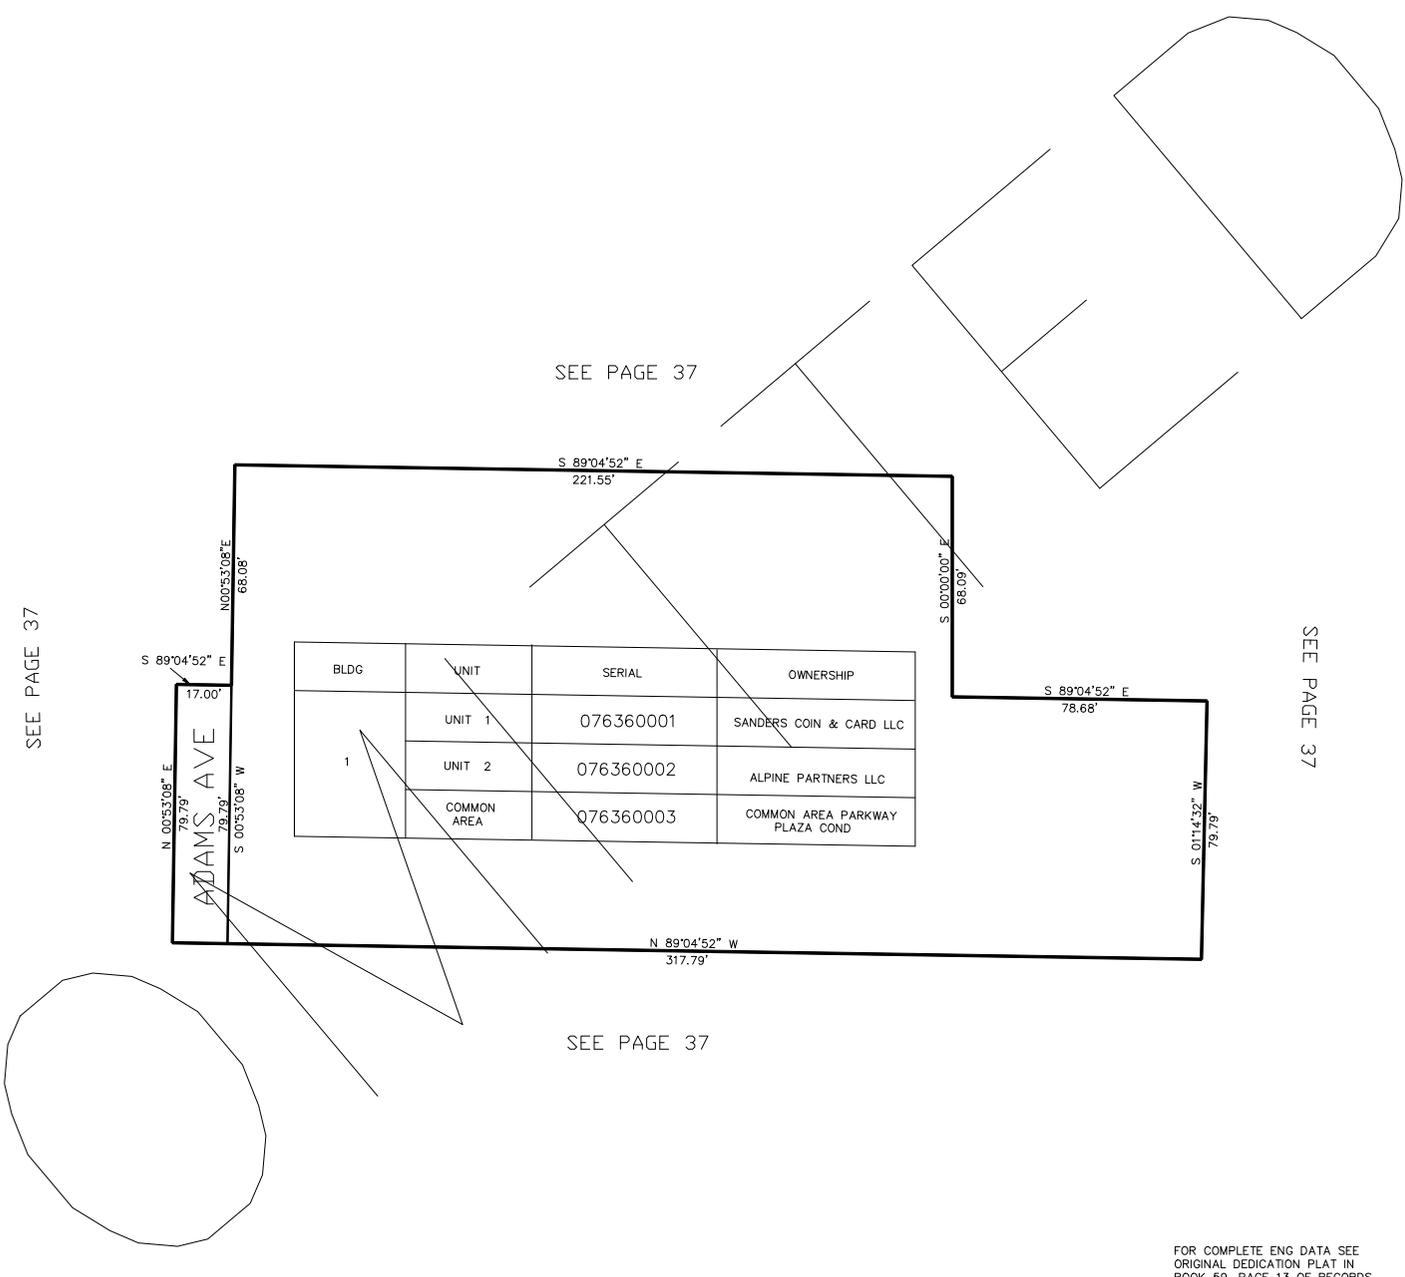

SEE PAGE 37

SEE PAGE 37

SEE PAGE 37

BLDC	UNIT	SERIAL	OWNERSHIP
1	UNIT 1	076360001	SANDERS COIN & CARD LLC
	UNIT 2	076360002	ALPINE PARTNERS LLC
	COMMON AREA	076360003	COMMON AREA PARKWAY PLAZA COND

FOR COMPLETE ENG DATA SEE ORIGINAL DEDICATION PLAT IN BOOK 99, PAGE 13 OF RECORDS.