

PART OF THE NW.1/4, OF SECTION 22, T.5N., R.1W., S.L.B. & M.

637


# REGENCY AT CROSSROADS LOT 9

IN SOUTH OGDEN CITY

SCALE 1" = 30'

TAXING UNIT: 27

SEE PAGE 616

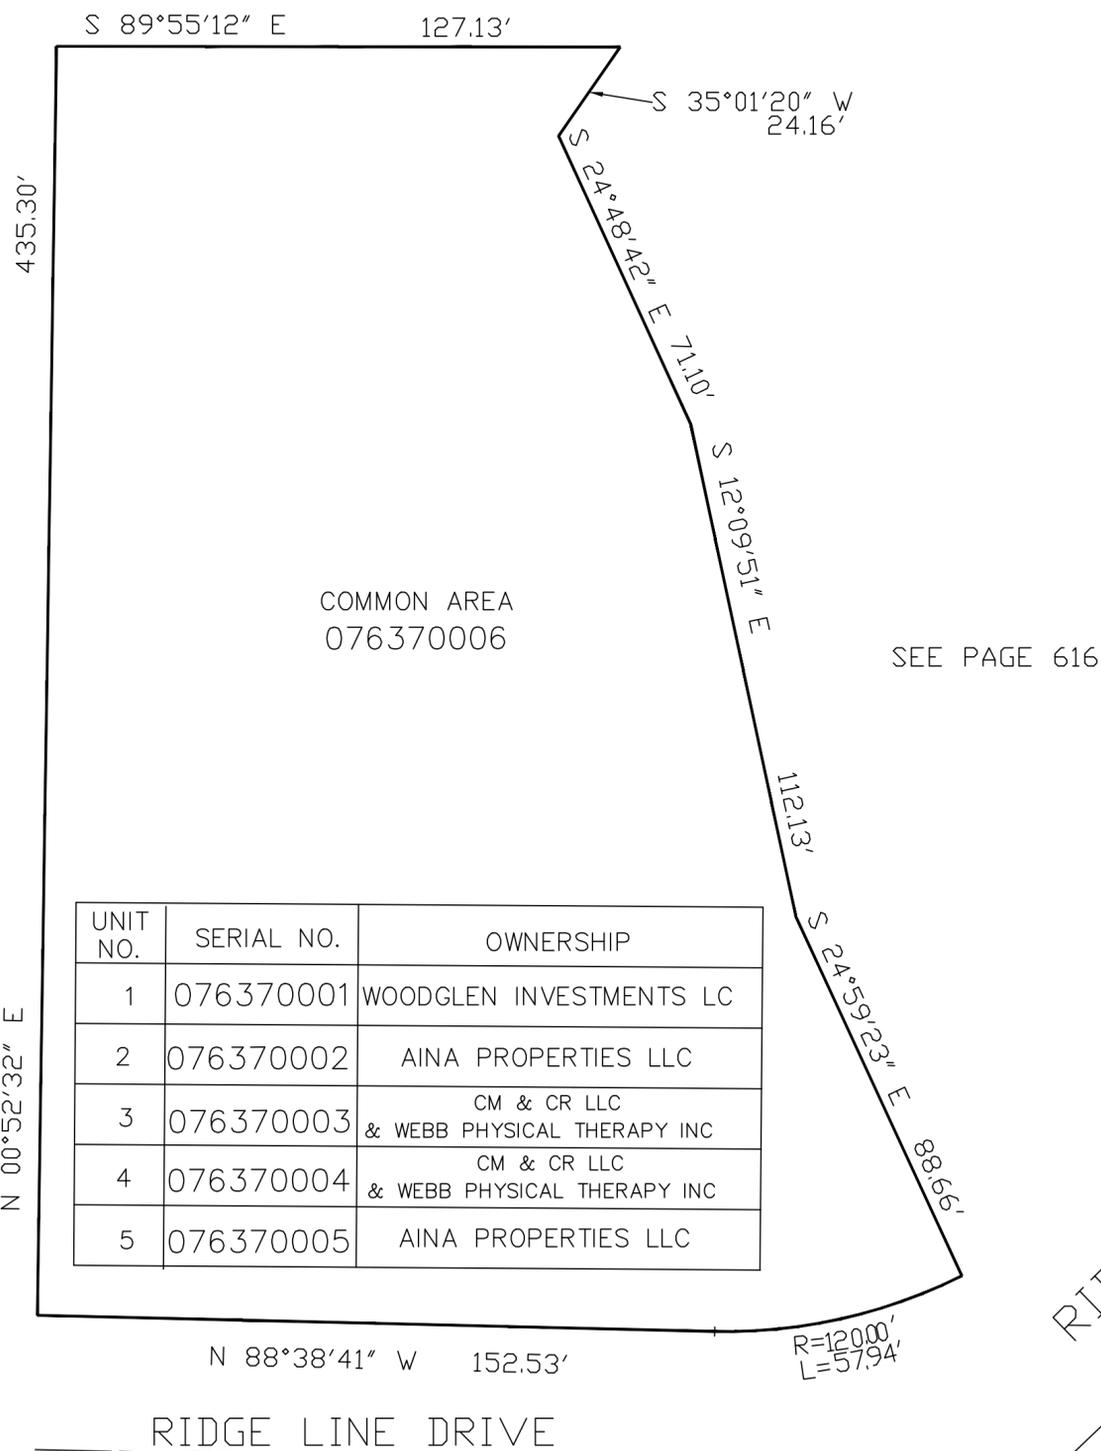

SEE PG 598

UNIT NO.	SERIAL NO.	OWNERSHIP
1	076370001	WOODGLEN INVESTMENTS LC
2	076370002	AINA PROPERTIES LLC
3	076370003	CM & CR LLC & WEBB PHYSICAL THERAPY INC
4	076370004	CM & CR LLC & WEBB PHYSICAL THERAPY INC
5	076370005	AINA PROPERTIES LLC

COMMON AREA  
076370006

SEE PAGE 555

FOR COMPLETE ENG DATA SEE ORIGINAL DEDICATION PLAT IN BOOK 59, PAGE 17, OF RECORDS.