


PART OF THE NW.1/4, OF SECTION 15, T.5N., R.1W., S.L.B. & M.
OLD POST ROAD SUBDIVISION

A PRUD
IN OGDEN CITY
SCALE 1" = 30'

TAXING UNIT: 25

SEE PAGE 14

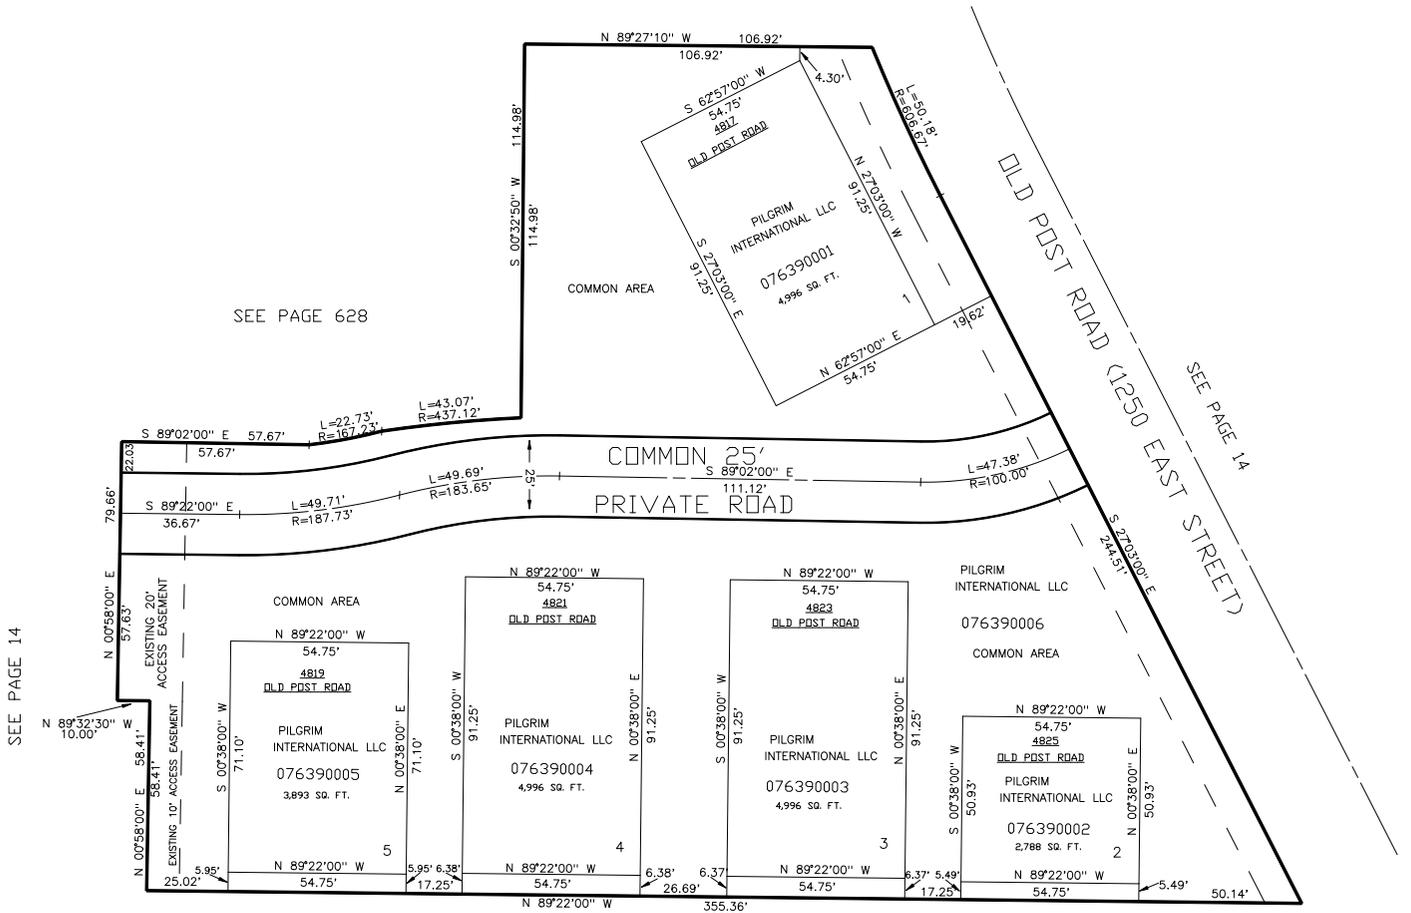

SEE PAGE 14

FOR FURTHER INFO
ON PRIVATE ROAD
SEE DED PLAT (BK 59 PG 32)

FOR COMPLETE ENG DATA SEE
ORIGINAL DEDICATION PLAT IN
BOOK 59, PAGE 32 OF RECORDS.

10' UTILITY & DRAINAGE EASEMENTS EACH
SIDE OF PROPERTY LINES AS INDICATED
BY DASHED LINES EXCEPT AS OTHERWISE
SHOWN.