


PART OF THE NE 1/4, OF SECTION 15, T.5N., R.1W., S.L.B. & M
MANDERLEY MEADOWS PRUD

IN OGDEN CITY

TAXING UNIT: 25

SCALE 1" = 50'
SEE BOOK 6 PAGE 96

N03°45'27"W
6.00'

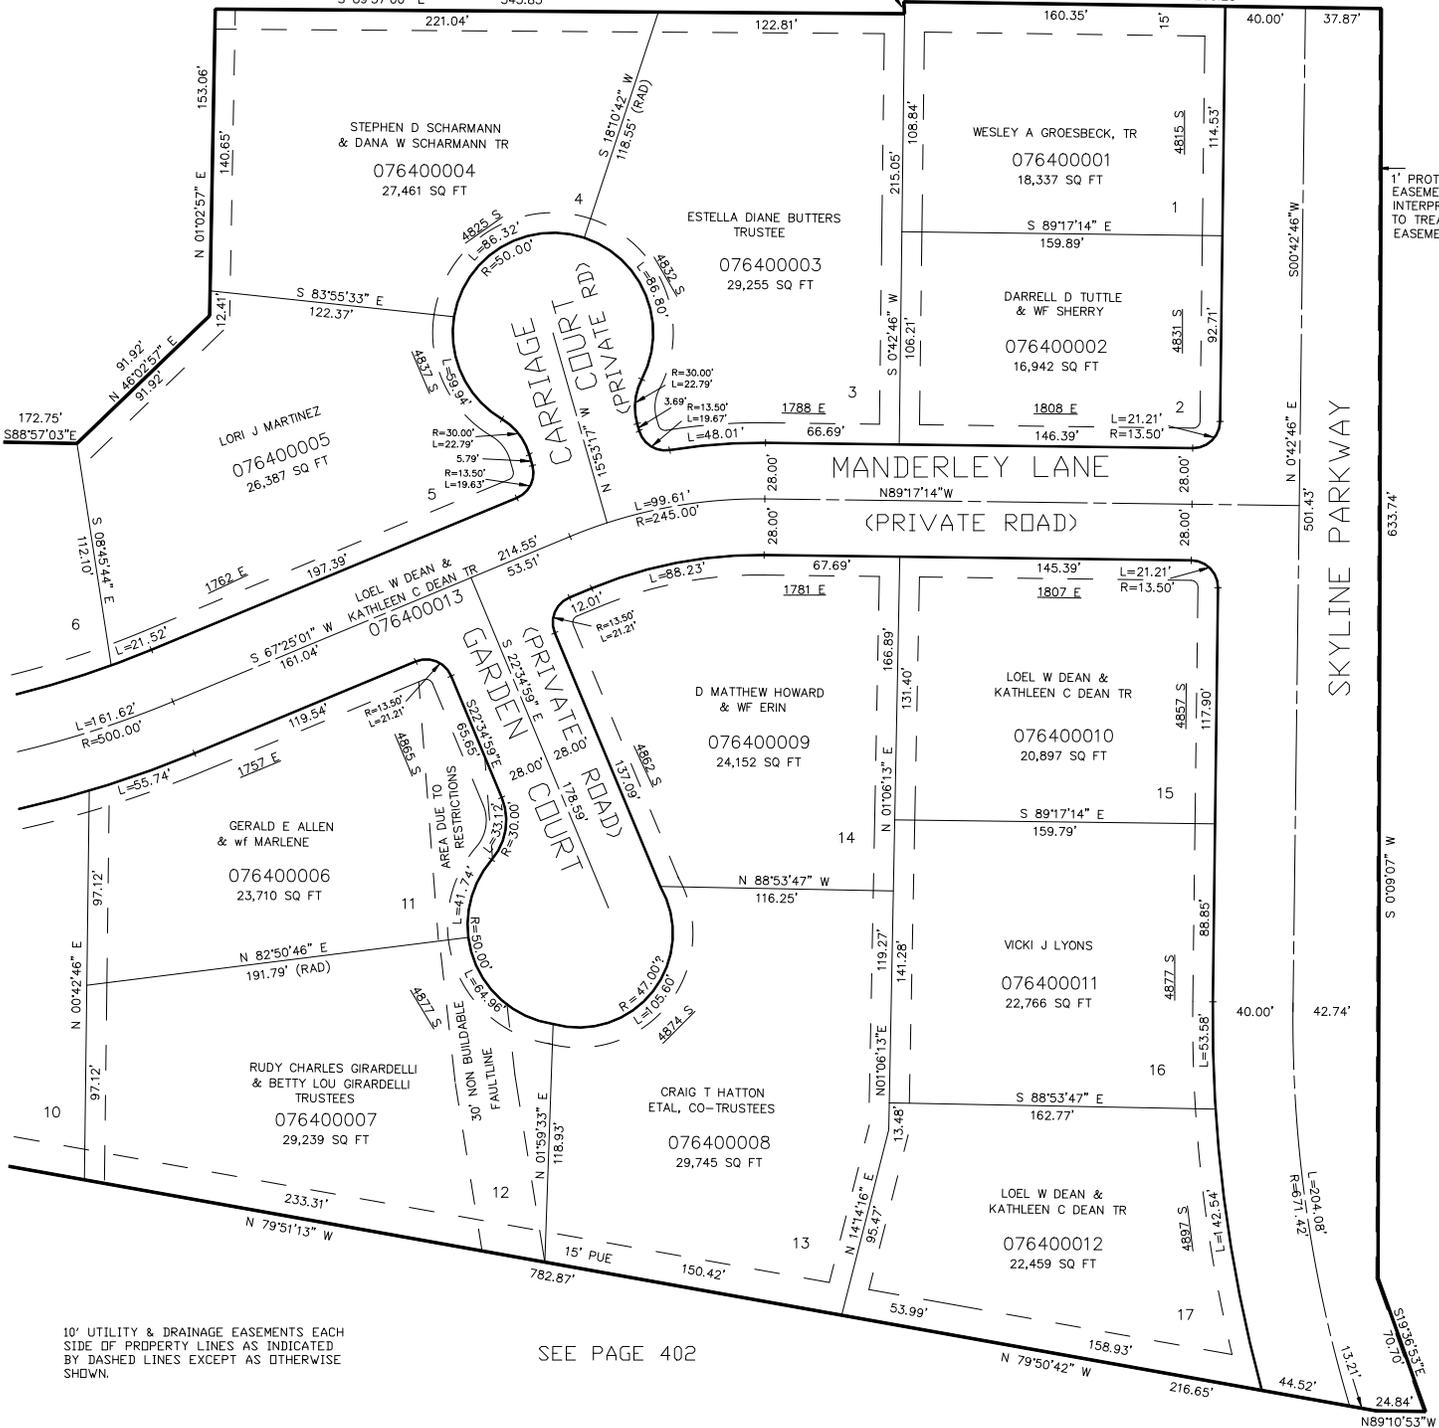

1' PROTECTION STRIP
EASEMENT OUR
INTERPRETATION IS
TO TREAT IT AS AN
EASEMENT

SEE PAGE 641

SEE PAGE 12

10' UTILITY & DRAINAGE EASEMENTS EACH
SIDE OF PROPERTY LINES AS INDICATED
BY DASHED LINES EXCEPT AS OTHERWISE
SHOWN.

SEE PAGE 402

FOR COMPLETE ENG DATA SEE
ORIGINAL DEDICATION PLAT IN
BOOK 59, PAGES 36&37 OF RECORDS.