


PART OF THE NE 1/4, OF SECTION 15, T.5N., R.1W., S.L.B. & M
MANDERLEY MEADOWS PRUD

IN OGDEN CITY

TAXING UNIT: 25

SCALE 1" = 50'
SEE BOOK 6 PAGE 96

N03°45'27"W
6.00'

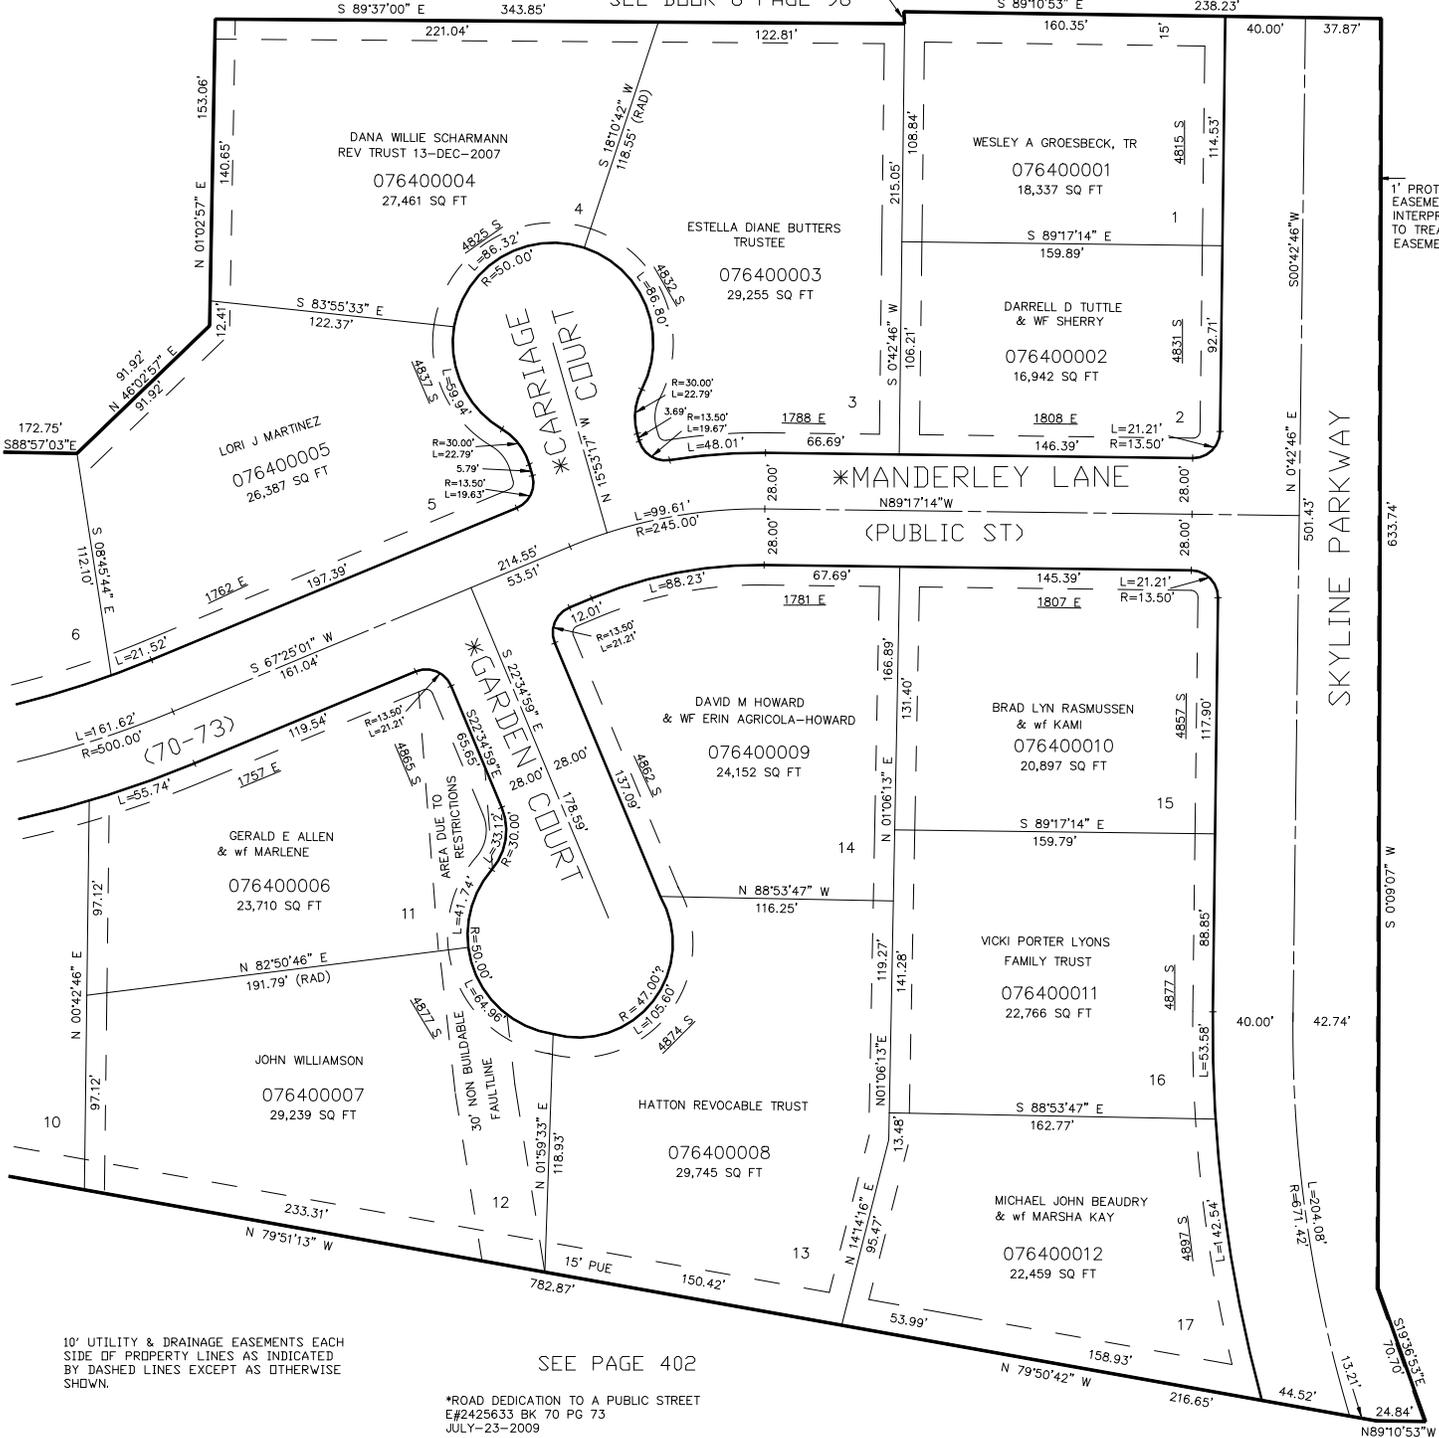

SEE PAGE 641

SEE PAGE 12

10' UTILITY & DRAINAGE EASEMENTS EACH SIDE OF PROPERTY LINES AS INDICATED BY DASHED LINES EXCEPT AS OTHERWISE SHOWN.

SEE PAGE 402

*ROAD DEDICATION TO A PUBLIC STREET
E#2425633 BK 70 PG 73
JULY-23-2009

FOR COMPLETE ENG DATA SEE ORIGINAL DEDICATION PLAT IN BOOK 59, PAGES 36&37 OF RECORDS.