

PART OF THE N.E. 1/4 OF SECTION 15, T.5N., R.1W., S.L.B. & M.  
**MANDERLEY MEADOWS PRUD SUB**


641

TAXING UNIT: 25

IN OGDEN CITY  
 SCALE 1" = 60'

SEE PAGE 477

SEE PAGE 206

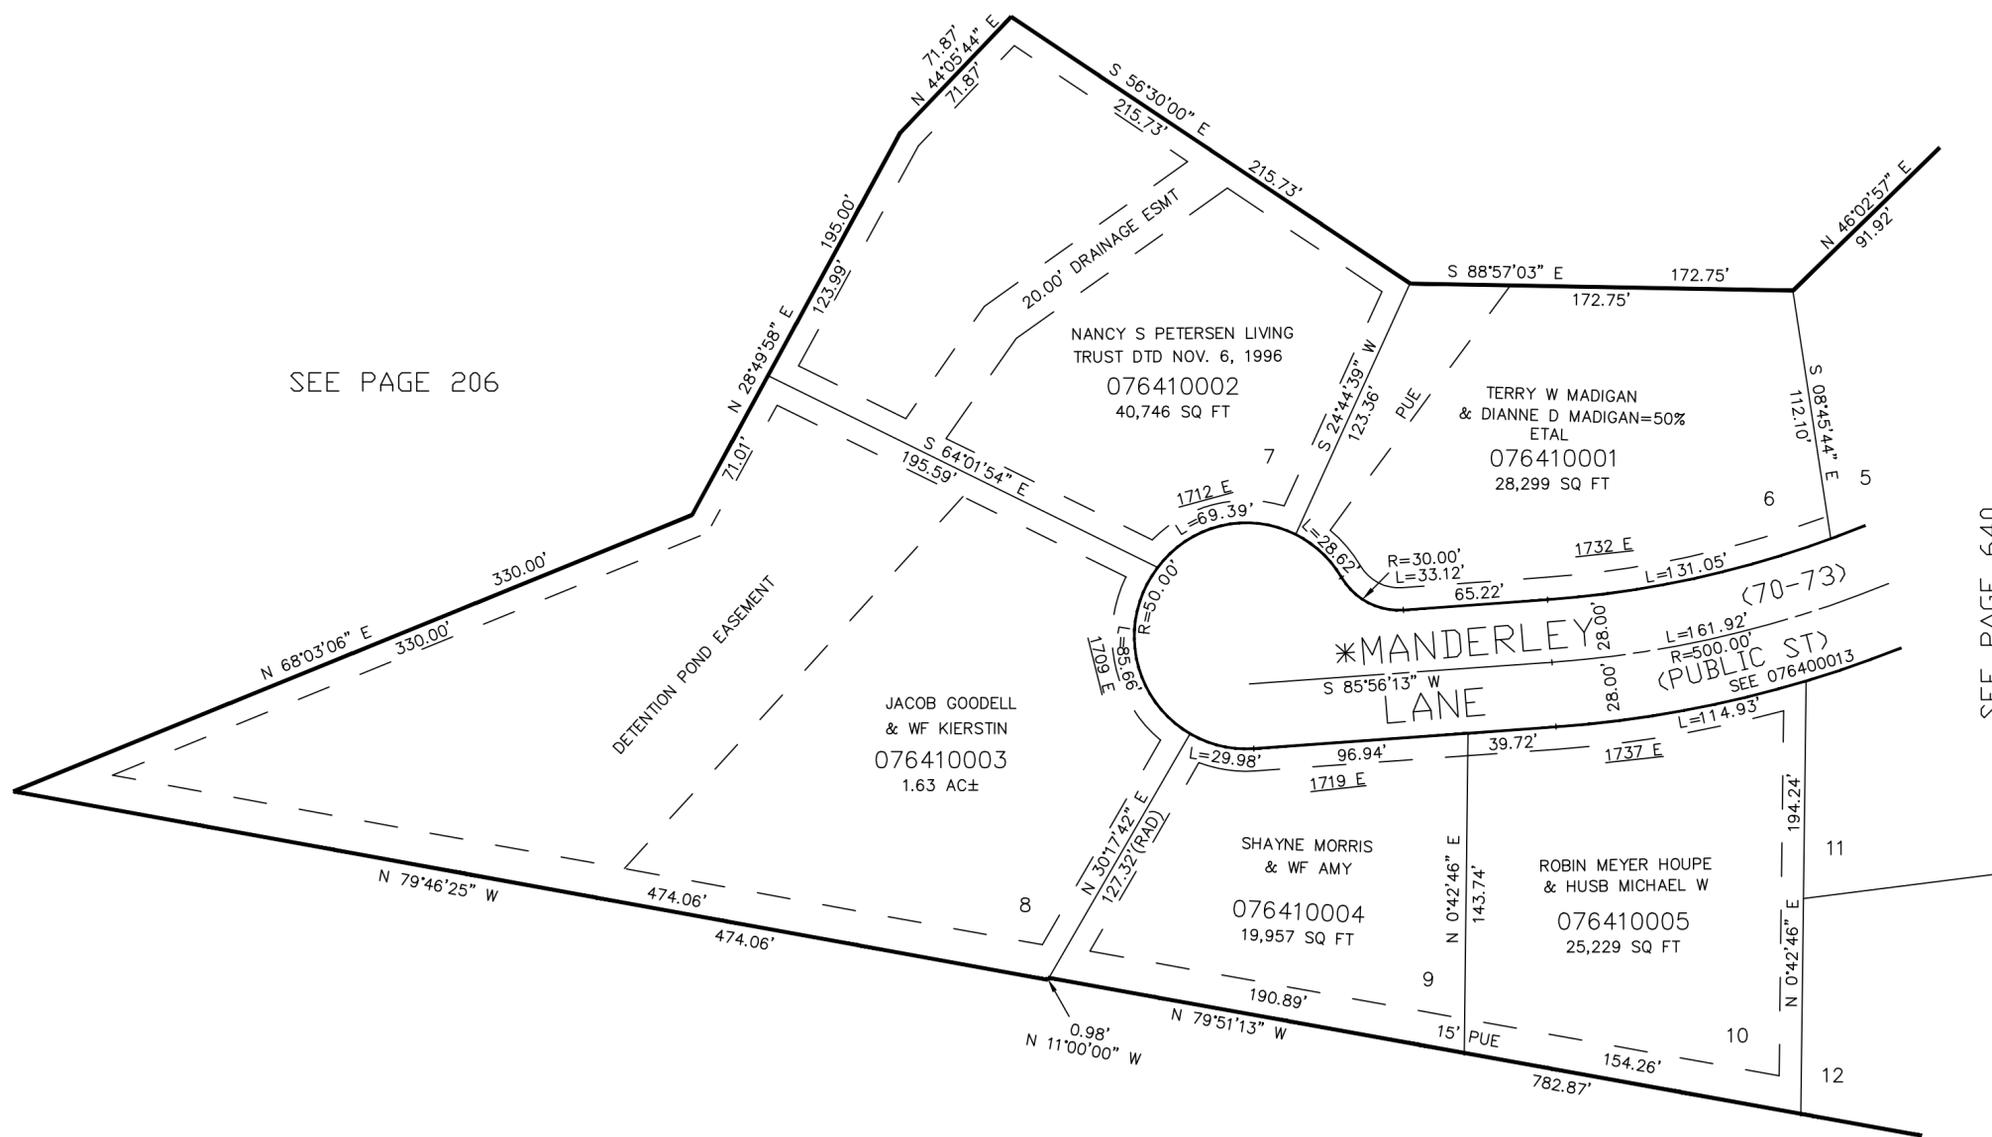

SEE PAGE 640

SEE PAGE 486

10' UTILITY & DRAINAGE EASEMENTS EACH  
 SIDE OF PROPERTY LINES AS INDICATED  
 BY DASHED LINES EXCEPT AS OTHERWISE  
 SHOWN.

\*ROAD DEDICATION TO A PUBLIC STREET  
 E#2425633 BK 70 PG 23  
 JULY-23-2009

FOR COMPLETE ENG DATA SEE  
 ORIGINAL DEDICATION PLAT IN  
 BOOK 59, PAGES 36-37 OF RECORDS.