


PART OF THE N.E. 1/4 OF SECTION 15, T.5N., R.1W., S.L.B. & M.
MANDERLEY MEADOWS PRUD SUB

IN OGDEN CITY
SCALE 1" = 60'

TAXING UNIT: 25

SEE PAGE 477

SEE PAGE 206

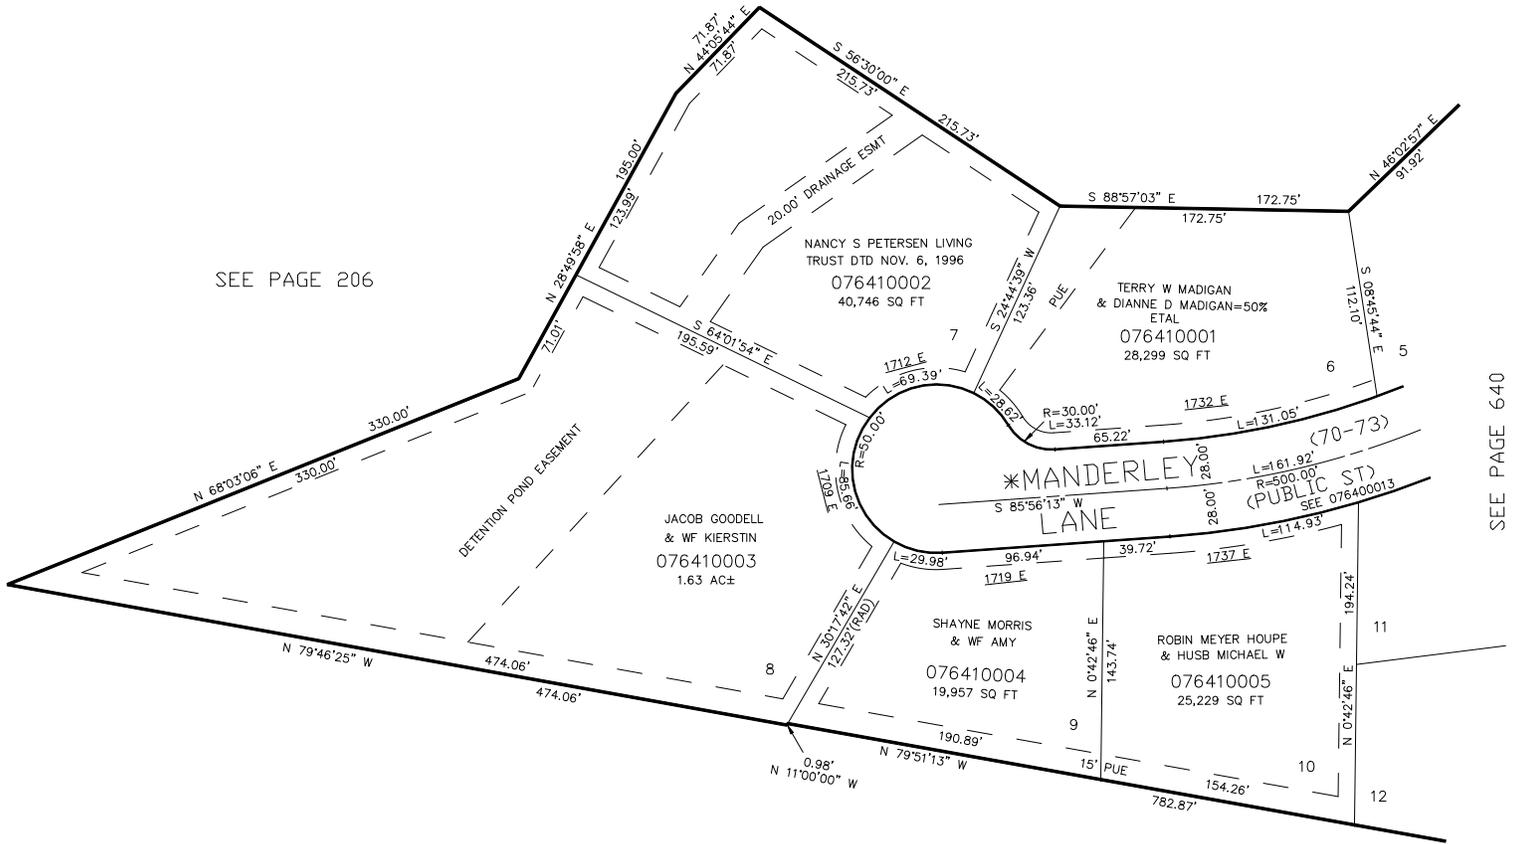

SEE PAGE 640

SEE PAGE 486

10' UTILITY & DRAINAGE EASEMENTS EACH
SIDE OF PROPERTY LINES AS INDICATED
BY DASHED LINES EXCEPT AS OTHERWISE
SHOWN.

*ROAD DEDICATION TO A PUBLIC STREET
E#2425633 BK 70 PG 23
JULY-23-2009

FOR COMPLETE ENG DATA SEE
ORIGINAL DEDICATION PLAT IN
BOOK 59, PAGES 36-37 OF RECORDS.