


PART OF THE N.1/2, OF SECTION 21, T.5N., R.1W., S.L.B. & M.
STONERIDGE AT PLEASANT VALLEY, PHASE 4 PRUD

IN SOUTH OGDEN CITY

TAXING UNIT: 27

SCALE 1" = 40'

SEE PAGE 80

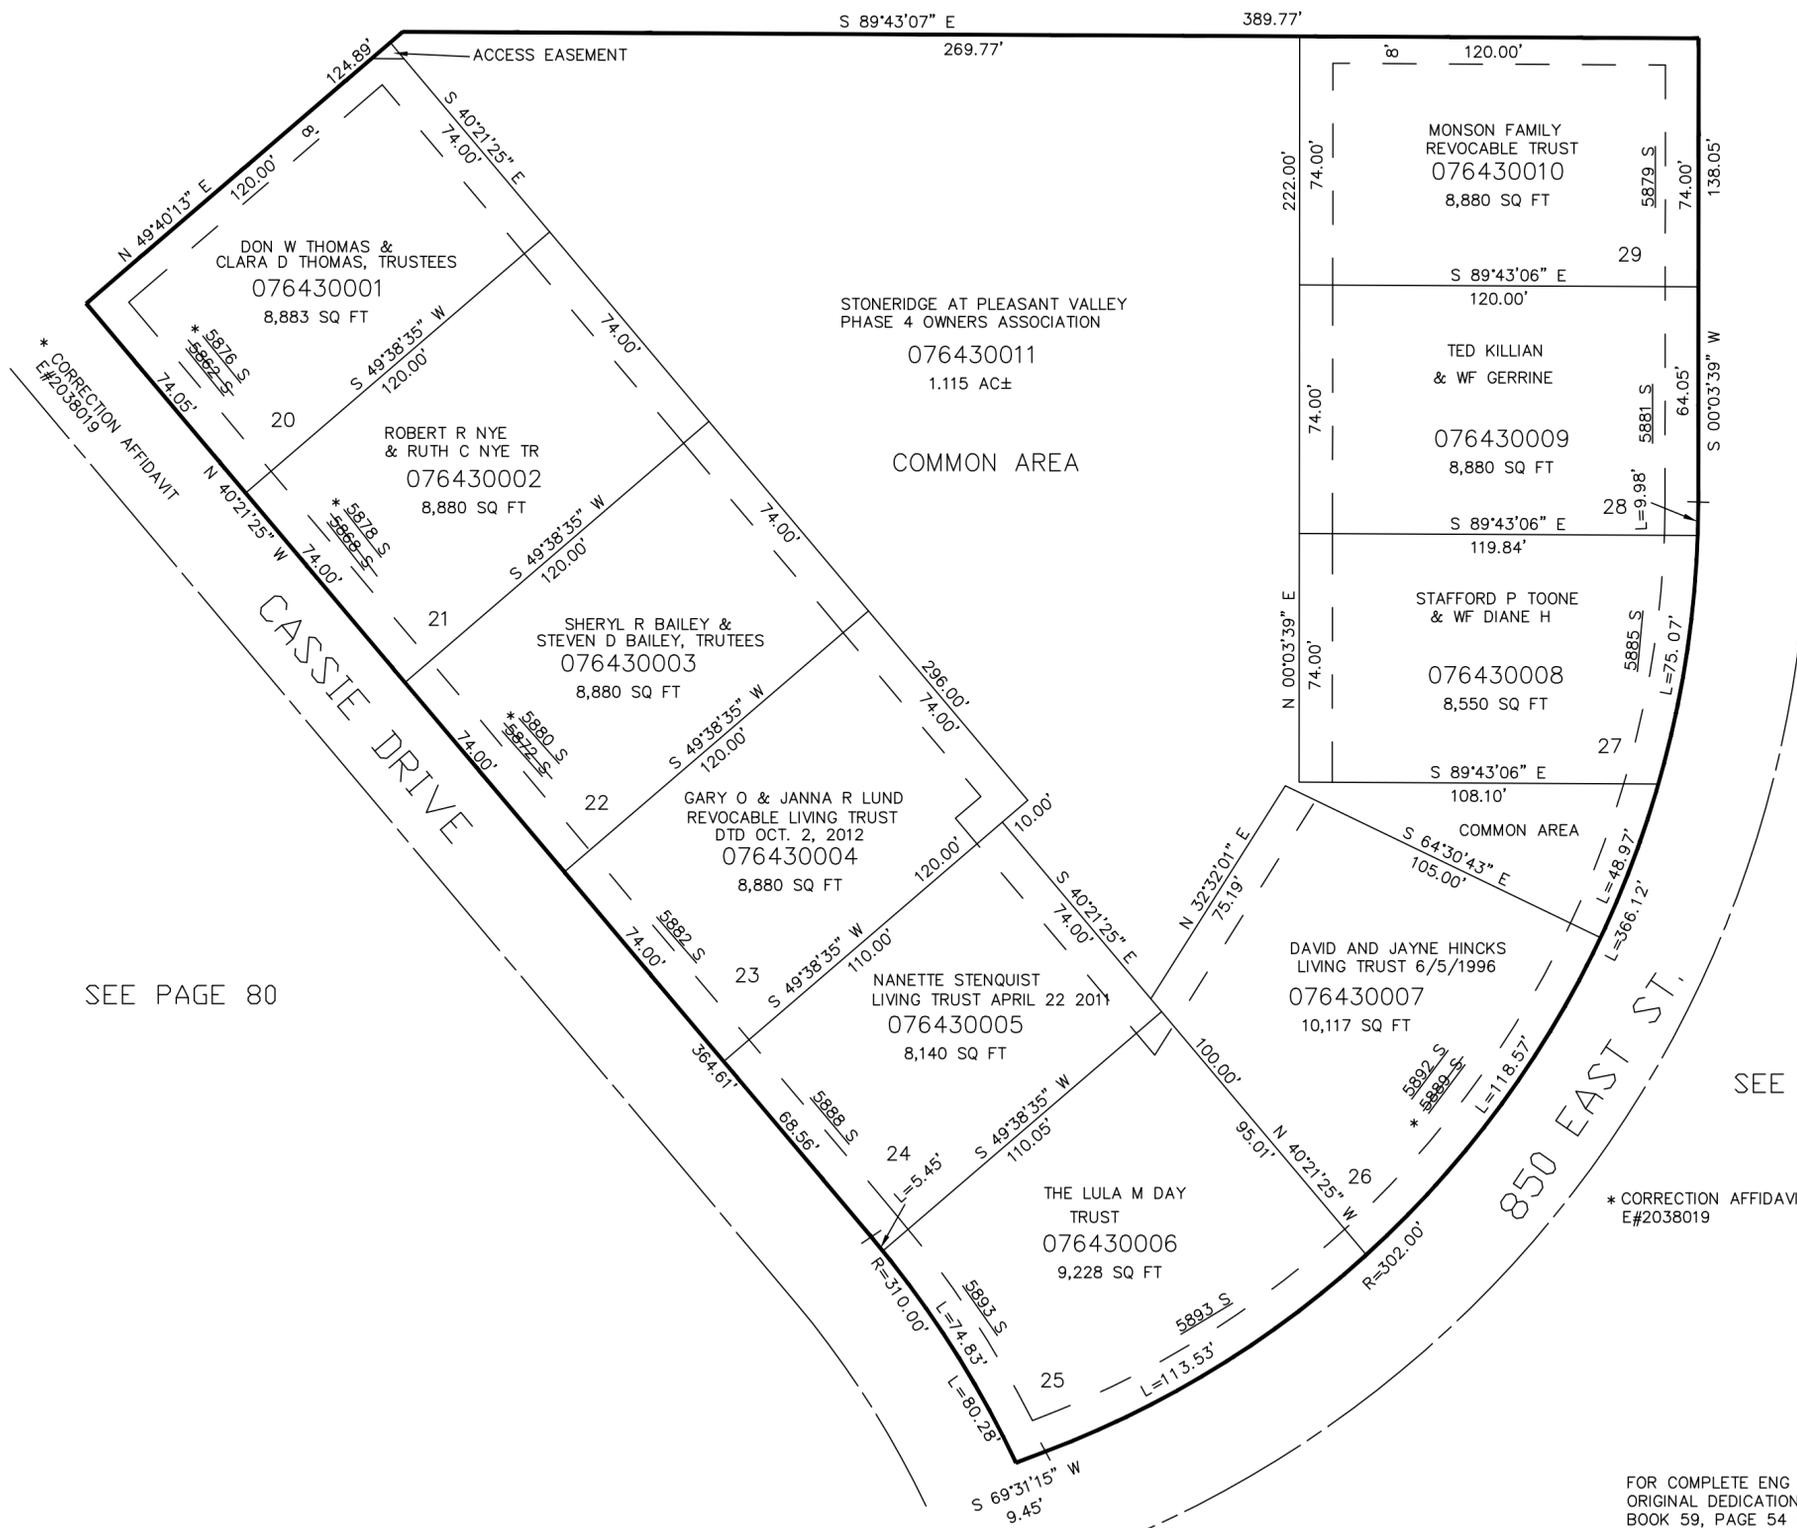

SEE PAGE 80

SEE PAGE 80

10' UTILITY & DRAINAGE EASEMENTS EACH SIDE OF PROPERTY LINES AS INDICATED BY DASHED LINES EXCEPT AS OTHERWISE SHOWN.

* CORRECTION AFFIDAVIT E#2038019

FOR COMPLETE ENG DATA SEE ORIGINAL DEDICATION PLAT IN BOOK 59, PAGE 54 OF RECORDS.