


PART OF THE NW.1/4, OF SECTION 21, T.5N., R1W., S.L.B. & M.
PLEASANT VALLEY ESTATES SUB PHASE 22

IN SOUTH OGDEN CITY
SCALE 1" = 60'

TAXING UNIT: 360

SEE PAGE 550

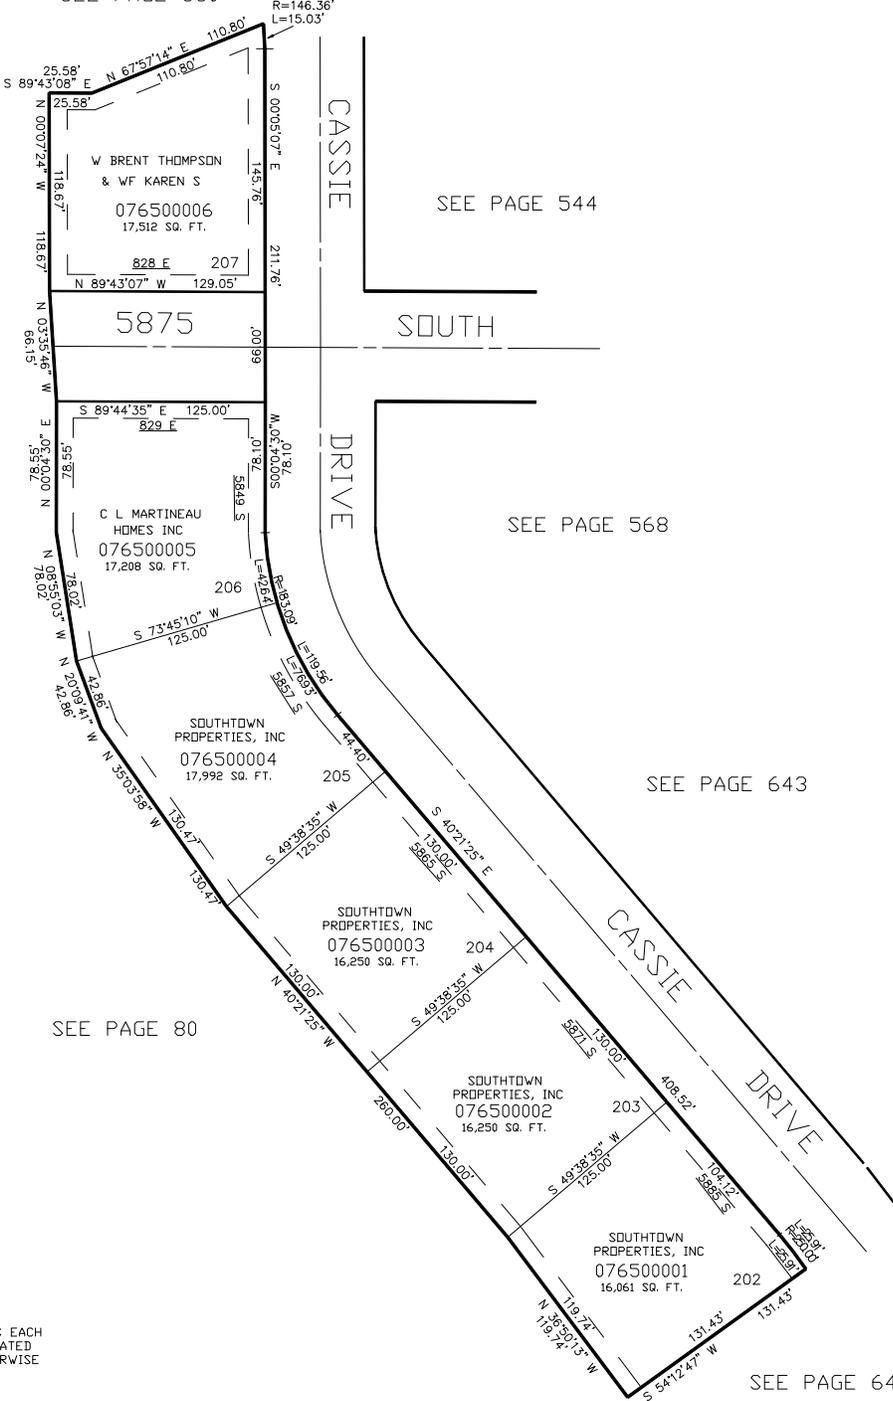

SEE PAGE 544

SEE PAGE 568

SEE PAGE 643

SEE PAGE 647

SEE PAGE 80

SEE PAGE 80

FOR COMPLETE ENG DATA SEE ORIGINAL DEDICATION PLAT IN BOOK 59, PAGE 83 OF RECORDS.

10' UTILITY & DRAINAGE EASEMENTS EACH SIDE OF PROPERTY LINES AS INDICATED BY DASHED LINES EXCEPT AS OTHERWISE SHOWN.