


PART OF THE NW.1/4, OF SECTION 22, T.5N., R.1W., S.L.B. & M.  
CROSS POINTE SHOPPING CENTER PHASE 5  
A UTAH COMMERCIAL SUBDIVISION

TAXING UNIT: 27

IN SOUTH OGDEN CITY  
SCALE 1" = 80'

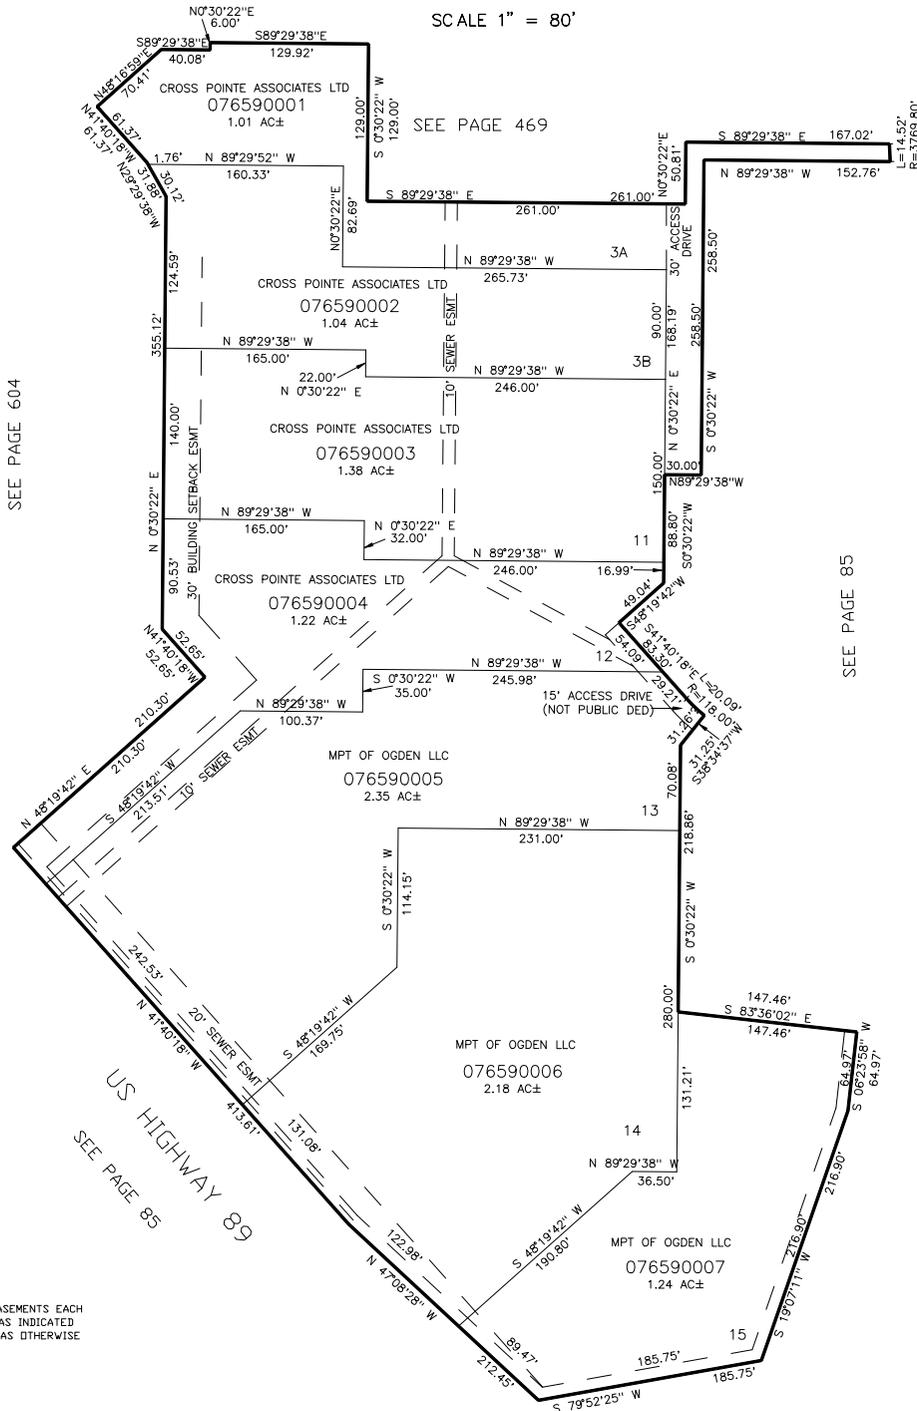

SEE PAGE 604

SEE PAGE 85

US HIGHWAY 89  
SEE PAGE 85

10' UTILITY & DRAINAGE EASEMENTS EACH SIDE OF PROPERTY LINES AS INDICATED BY DASHED LINES EXCEPT AS OTHERWISE SHOWN.

FOR COMPLETE ENG DATA SEE ORIGINAL DEDICATION PLAT IN BOOK 60, PAGE 63 OF RECORDS.