

PART OF THE SW.1/4, OF SECTION 23, T.5N., R.1W., S.L.B. & M.
HIDDEN OAK COVE SUBDIVISON


665

IN WEBER COUNTY

TAXING UNIT: 159

SCALE 1" = 40'

SEE PAGE 376

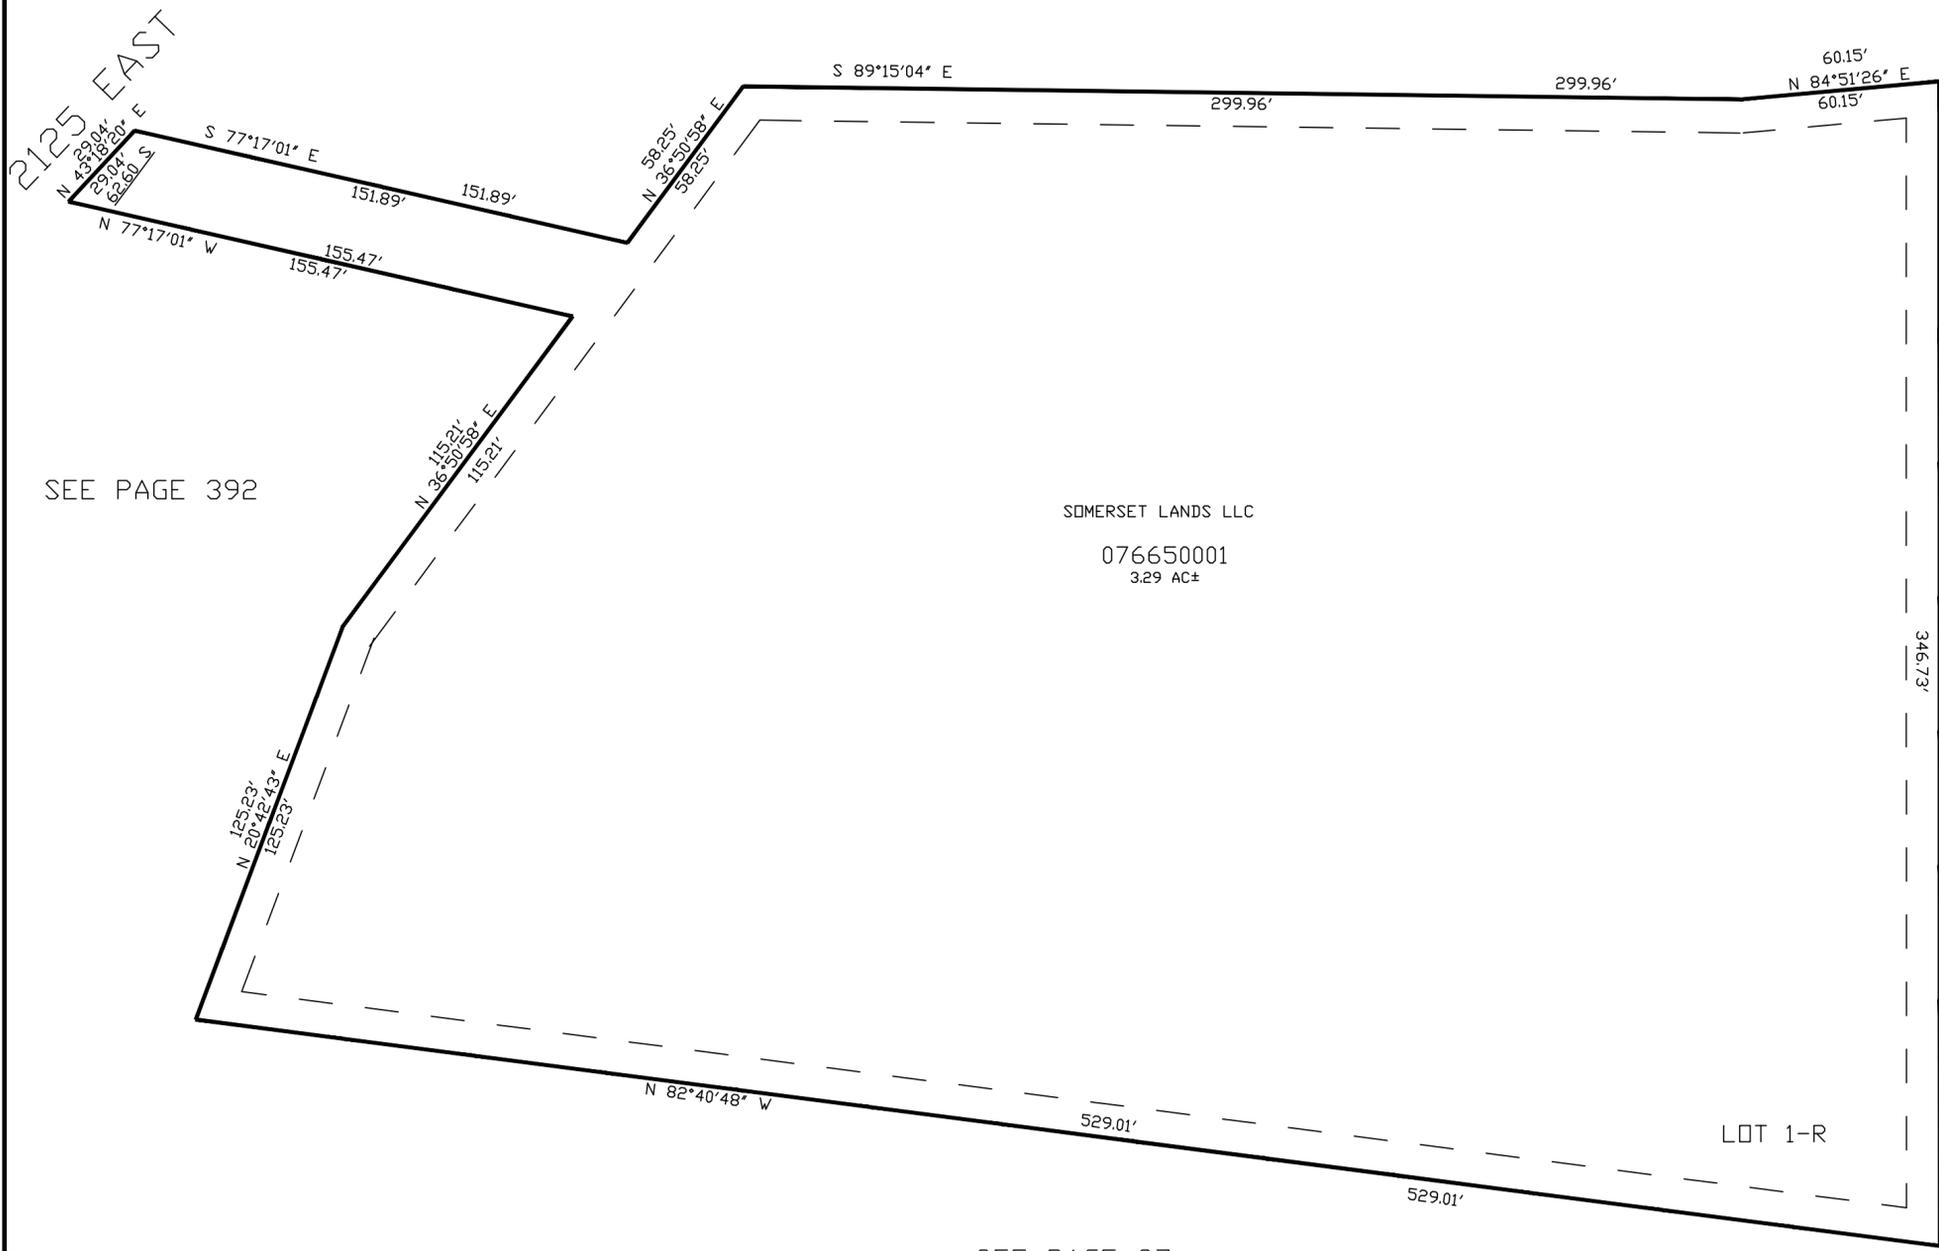

SEE PAGE 392

SOMERSET LANDS LLC
076650001
3.29 AC±

SEE
PG. 335

SEE PAGE 97

10' UTILITY & DRAINAGE EASEMENTS EACH
SIDE OF PROPERTY LINES AS INDICATED
BY DASHED LINES EXCEPT AS OTHERWISE
SHOWN.

FOR COMPLETE ENG DATA SEE
ORIGINAL DEDICATION PLAT IN
BOOK 61, PAGE 96 OF RECORDS.