

PART OF THE SE.1/4, OF SECTION 16, T.5N., R.1W., S.L.B. & M.
CHAMBERS BUSINESS PARK 3 PHASE 2
A COMMERCIAL CONDOMINIUM PROJECT

TAXING UNIT: 27


IN SOUTH OGDEN CITY

SCALE 1" = 25'

SEE PAGE 47

SEE PAGE 47

SEE PAGE 672

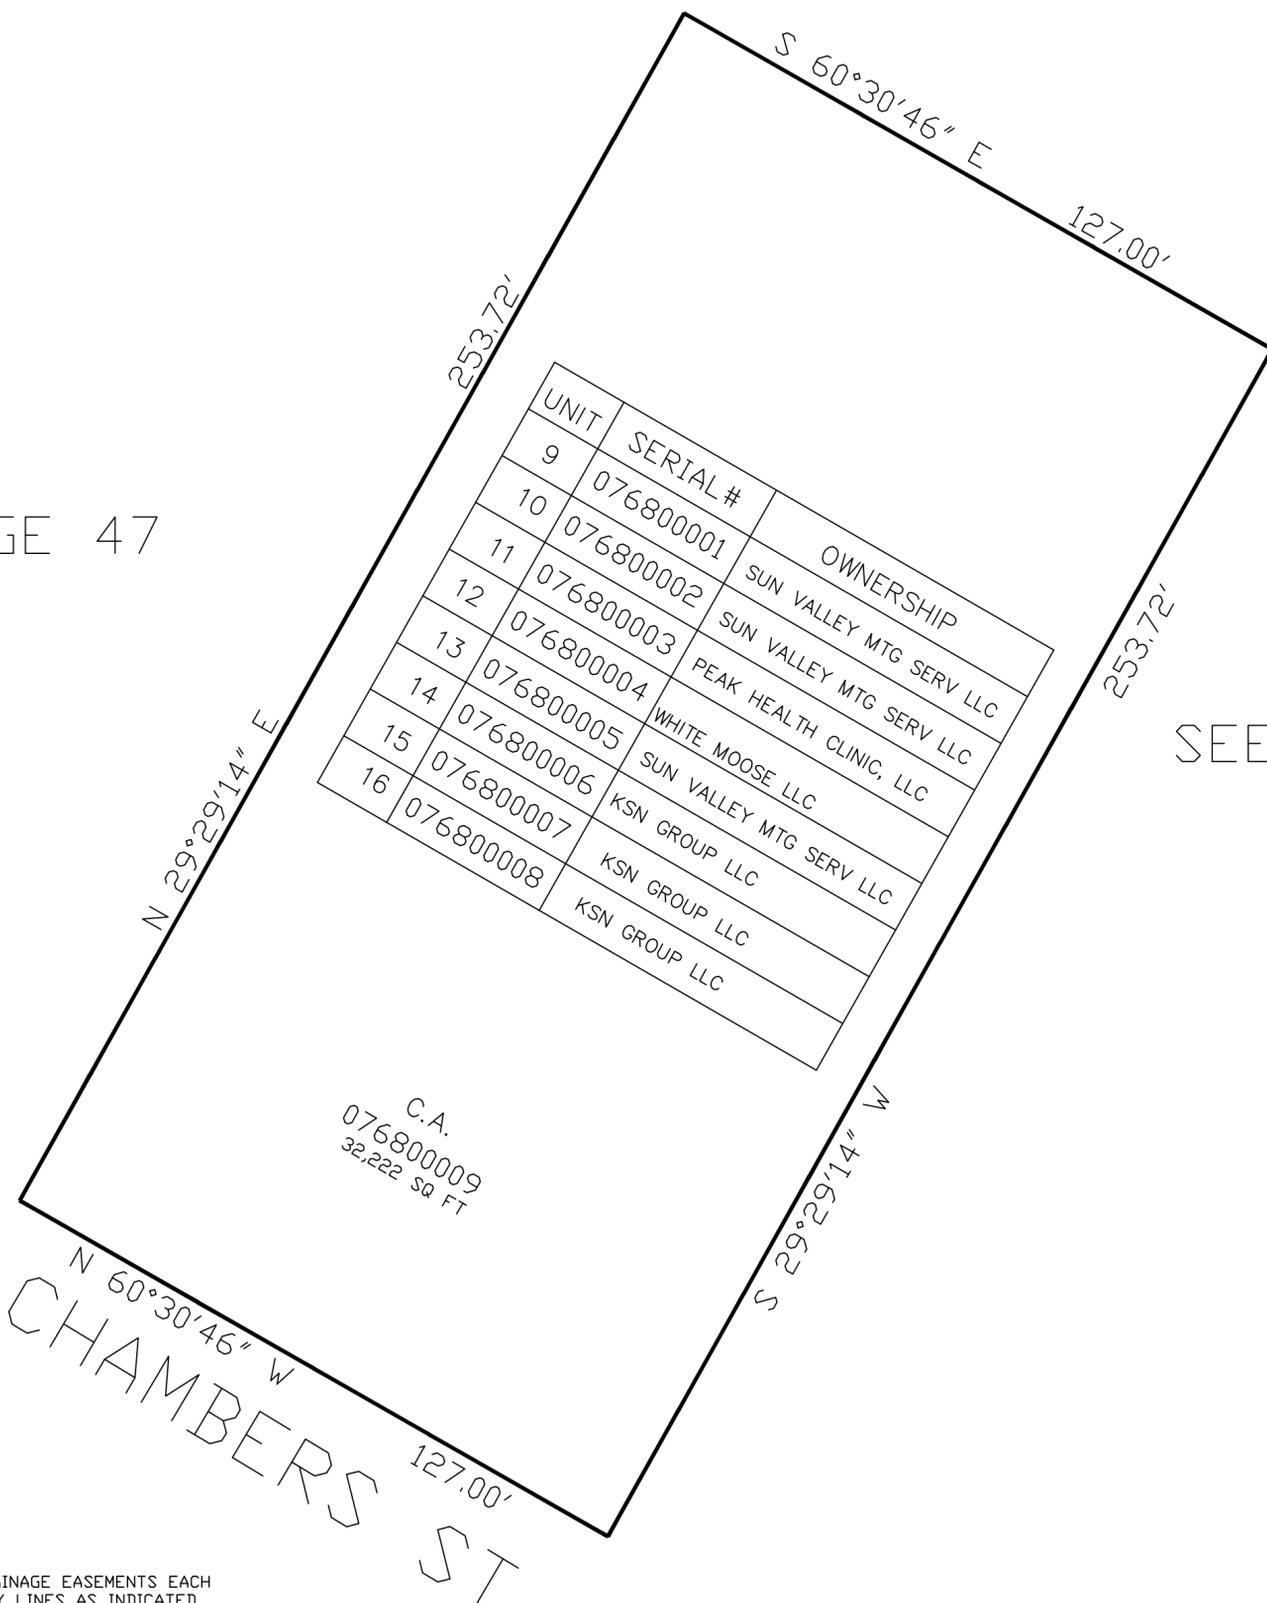

10' UTILITY & DRAINAGE EASEMENTS EACH
SIDE OF PROPERTY LINES AS INDICATED
BY DASHED LINES EXCEPT AS OTHERWISE
SHOWN.

FOR COMPLETE ENG DATA SEE
ORIGINAL DEDICATION PLAT IN
BOOK 63, PAGE 80 OF RECORDS.

SEE PAGE 47