

PART OF THE E.1/2, OF SECTION 22, T.5N., R.1W., S.L.B. & M.
FASHION POINTE SUBDIVISION PH-5

IN SOUTH OGDEN CITY

TAXING UNIT: 75

SCALE 1" = 40'

SEE PAGE 83


SEE PAGE 83

SEE PAGE 631

*CORRECTION AFFIDAVIT
(IN REGARDS TO P.O.B.)
E#2233158 04-JAN-07

10' UTILITY & DRAINAGE EASEMENTS EACH
SIDE OF PROPERTY LINES AS INDICATED
BY DASHED LINES EXCEPT AS OTHERWISE
SHOWN.

FOR COMPLETE ENG DATA SEE
ORIGINAL DEDICATION PLAT IN
BOOK 64, PAGE 16 OF RECORDS.

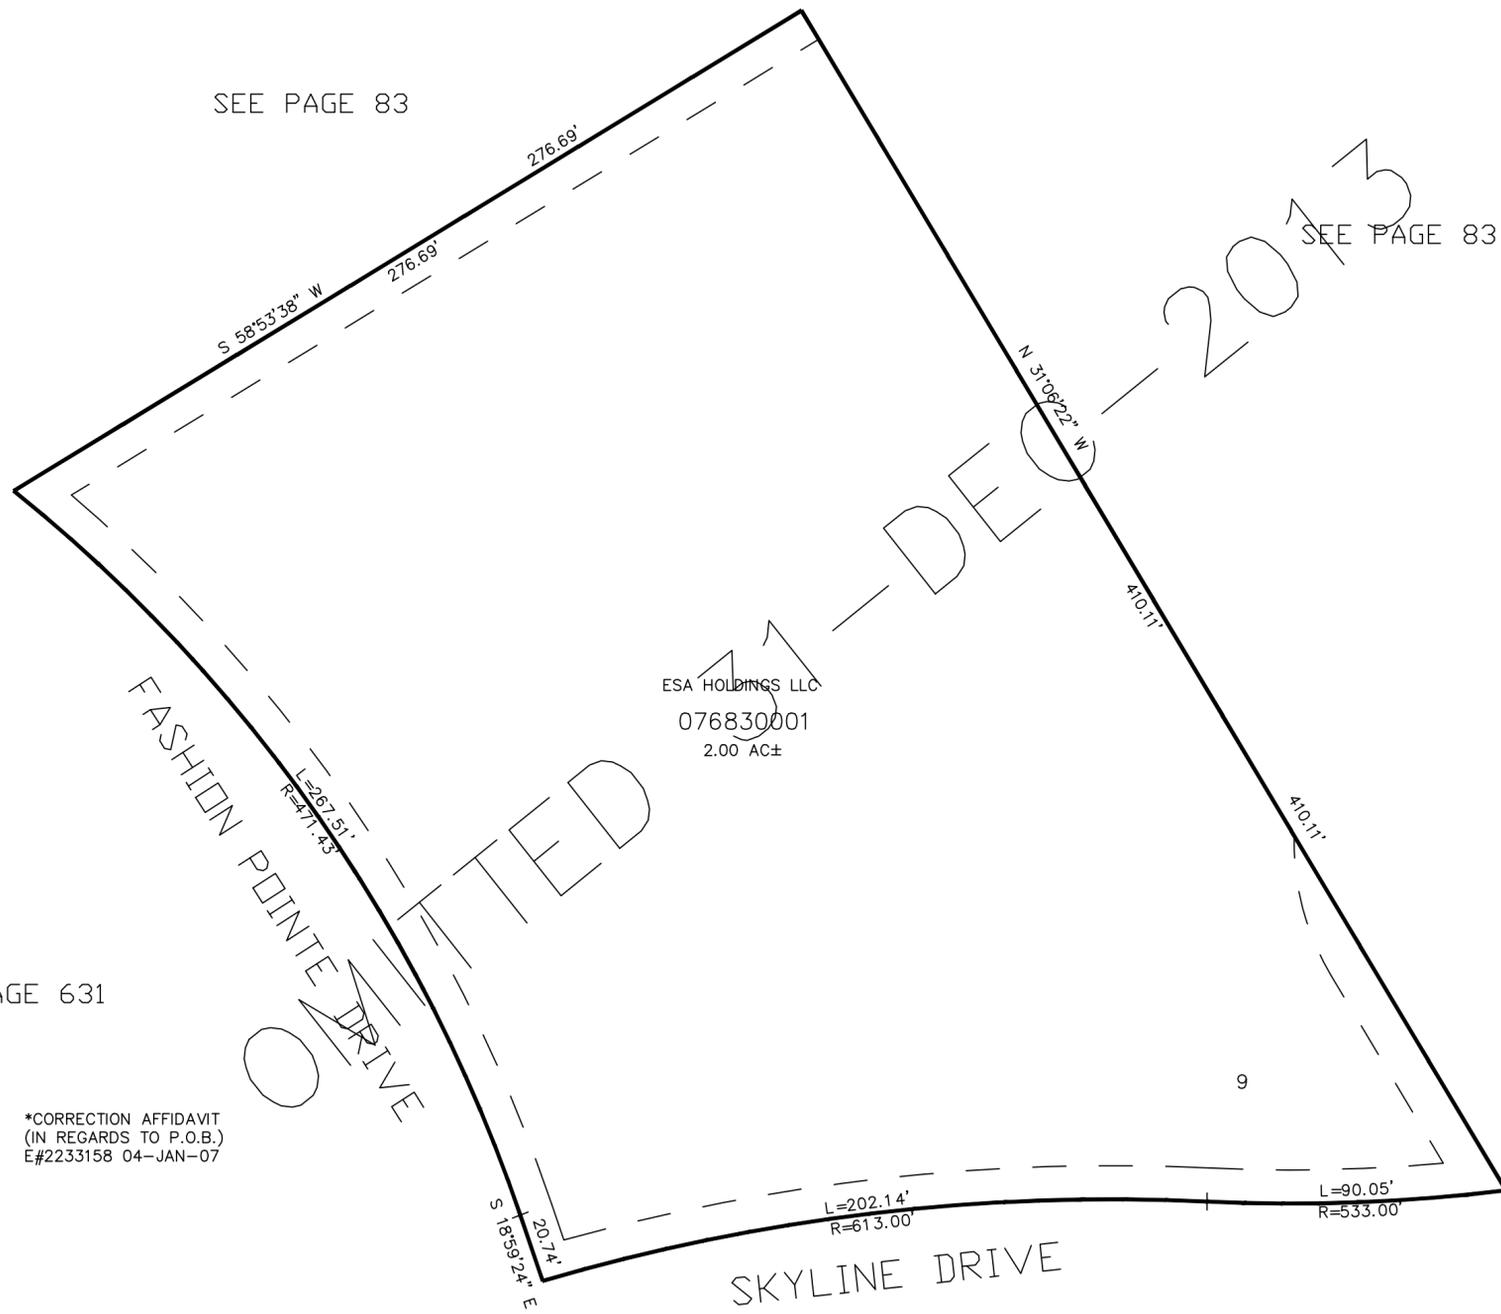

ESA HOLDINGS LLC
076830001
2.00 AC±

FASHION POINTE DRIVE

SKYLINE DRIVE

MAILED
31-DEC-2013

9