

PART OF THE NE.1/4, OF SECTION 16, T.5N., R.1W., S.L.B. & M.


BURCH CREEK COVE SUB

IN SOUTH OGDEN CITY

TAXING UNIT: 27

SCALE 1" = 50'

SEE PAGE 15-1

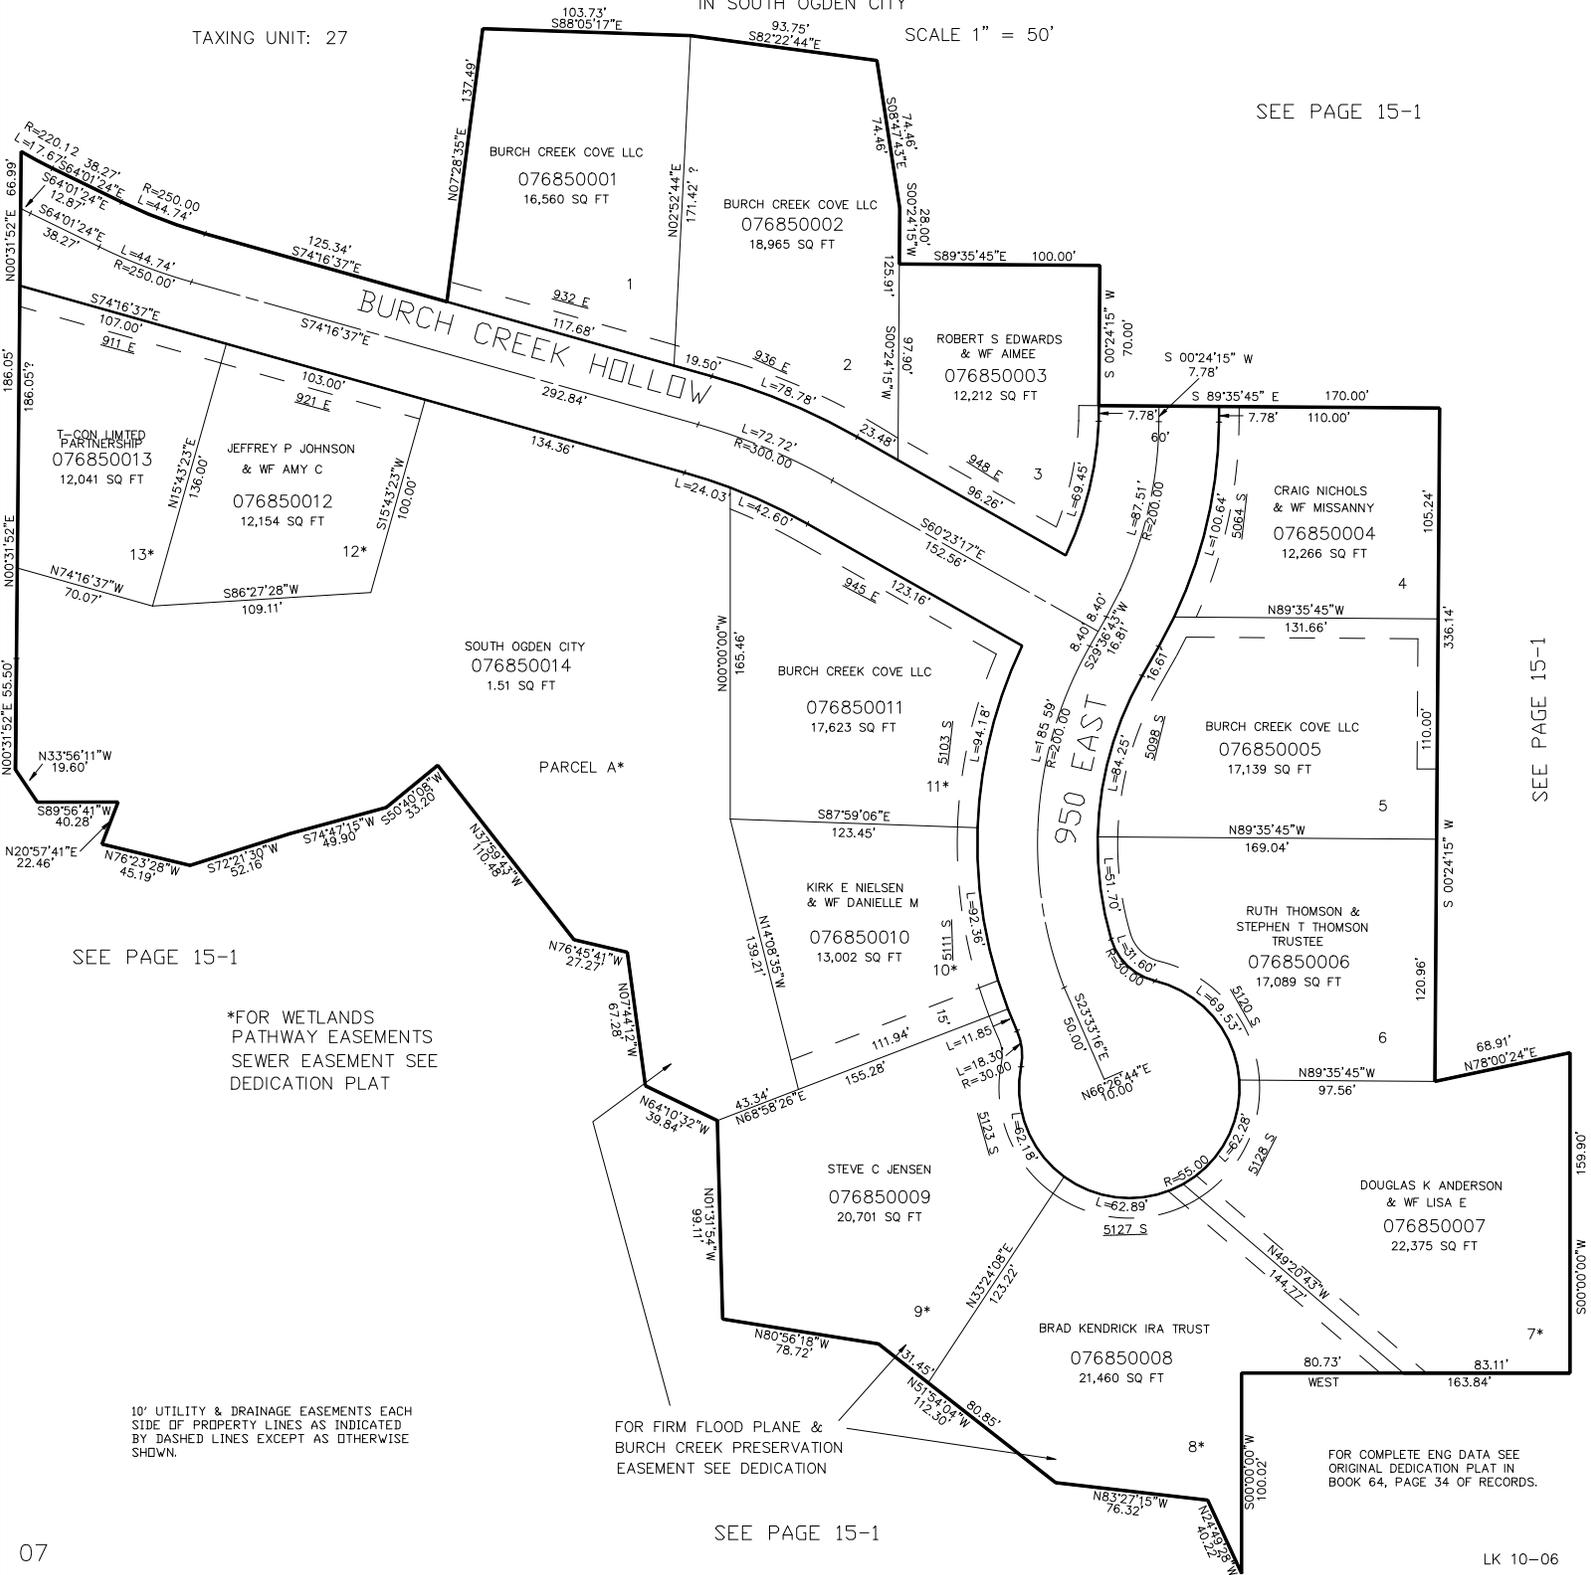

SEE PAGE 15-1

SEE PAGE 15-1

*FOR WETLANDS
 PATHWAY EASEMENTS
 SEWER EASEMENT SEE
 DEDICATION PLAT

10' UTILITY & DRAINAGE EASEMENTS EACH
 SIDE OF PROPERTY LINES AS INDICATED
 BY DASHED LINES EXCEPT AS OTHERWISE
 SHOWN.

FOR FIRM FLOOD PLANE &
 BURCH CREEK PRESERVATION
 EASEMENT SEE DEDICATION

FOR COMPLETE ENG DATA SEE
 ORIGINAL DEDICATION PLAT IN
 BOOK 64, PAGE 34 OF RECORDS.

SEE PAGE 15-1