

PART OF THE NE.1/4, OF SECTION 16, T.5N., R.1W., S.L.B. & M.


BURCH CREEK COVE SUB

IN SOUTH OGDEN CITY

TAXING UNIT: 27

SCALE 1" = 50'

SEE PAGE 15-1

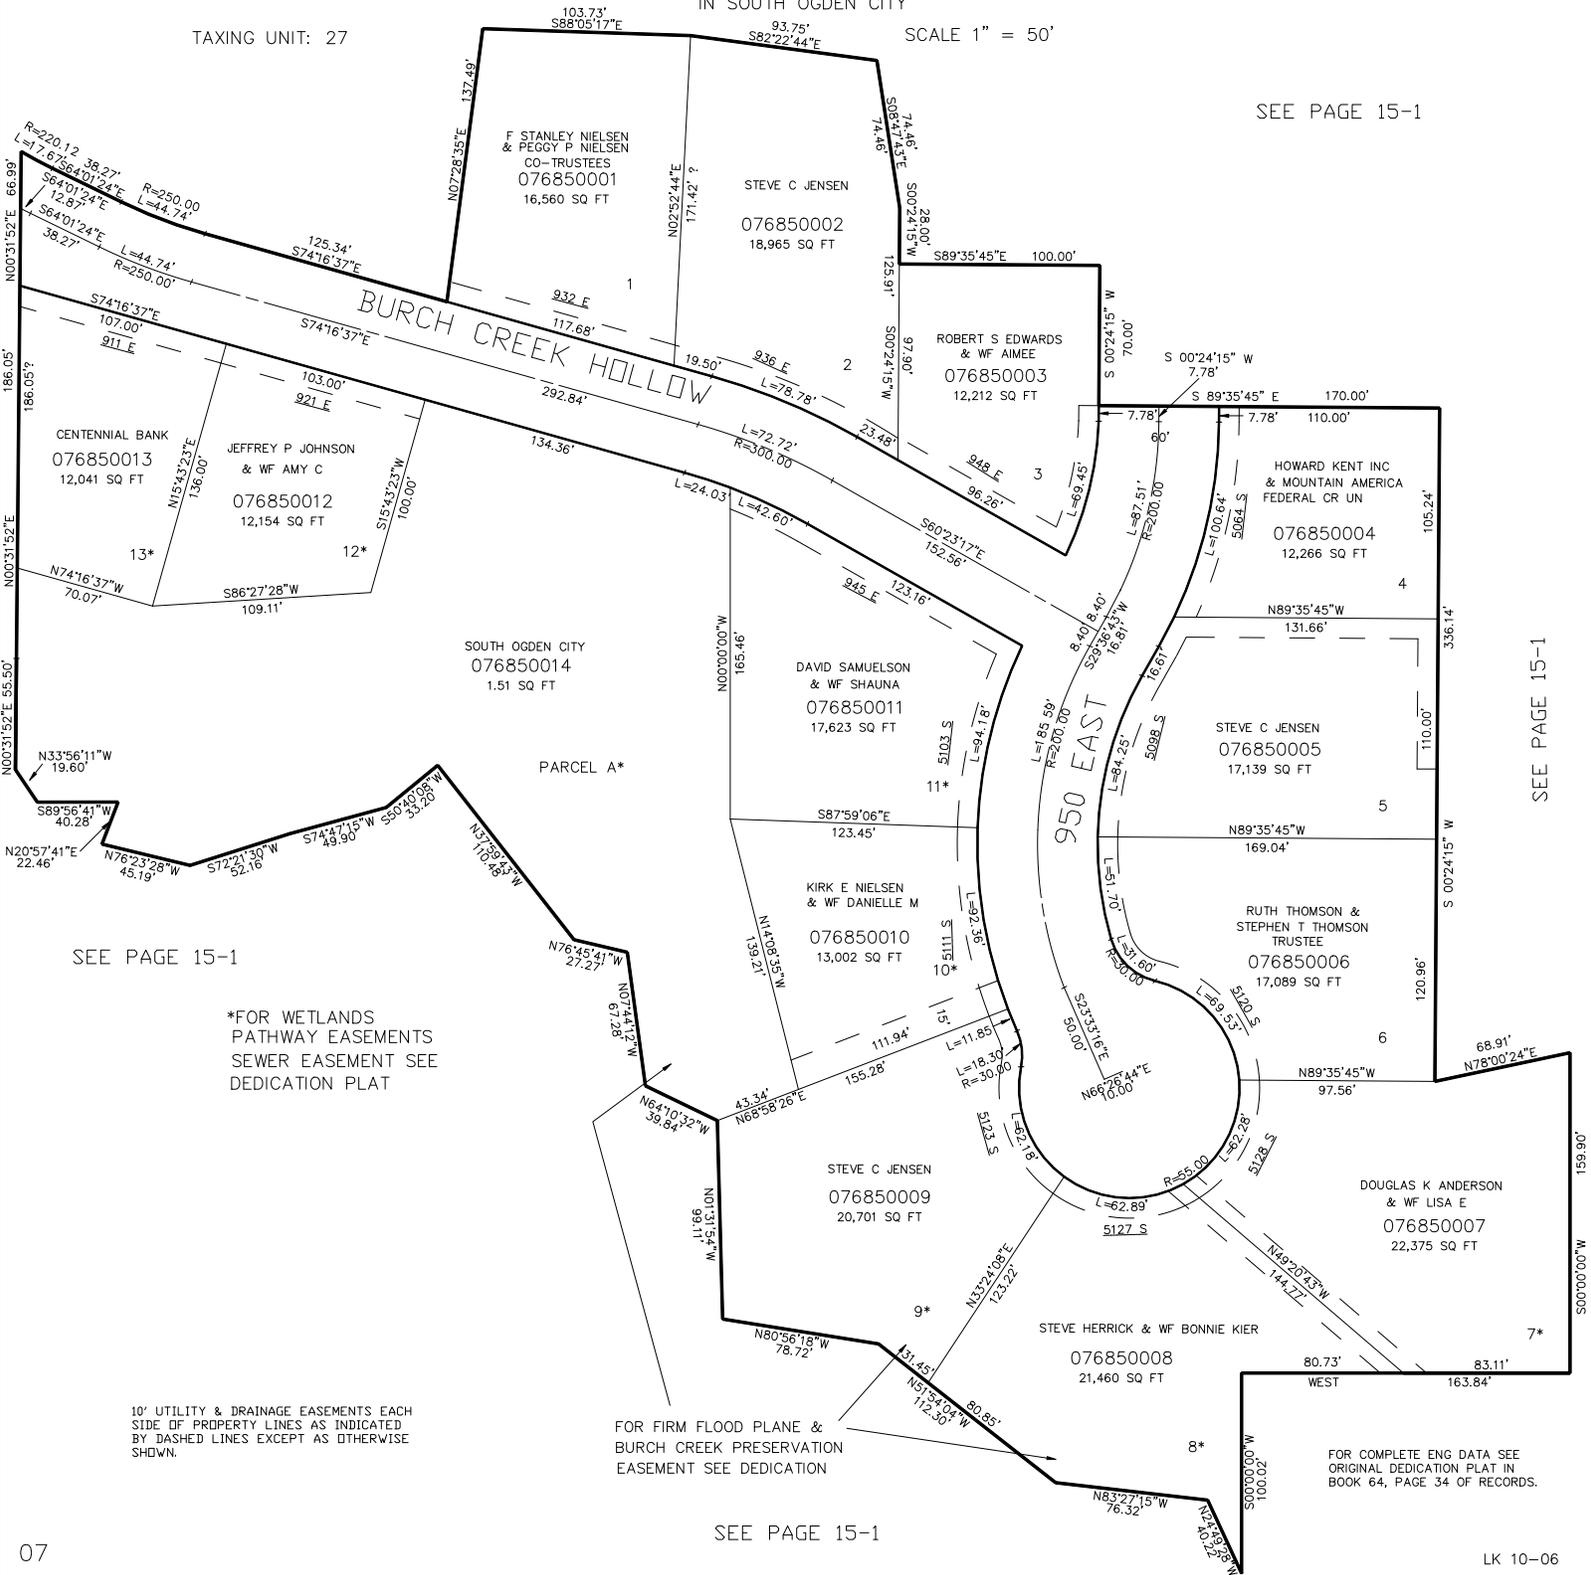

SEE PAGE 15-1

SEE PAGE 15-1

\*FOR WETLANDS  
 PATHWAY EASEMENTS  
 SEWER EASEMENT SEE  
 DEDICATION PLAT

10' UTILITY & DRAINAGE EASEMENTS EACH  
 SIDE OF PROPERTY LINES AS INDICATED  
 BY DASHED LINES EXCEPT AS OTHERWISE  
 SHOWN.

FOR FIRM FLOOD PLANE &  
 BURCH CREEK PRESERVATION  
 EASEMENT SEE DEDICATION

FOR COMPLETE ENG DATA SEE  
 ORIGINAL DEDICATION PLAT IN  
 BOOK 64, PAGE 34 OF RECORDS.

SEE PAGE 15-1