


PART OF THE NE.1/4, OF SECTION 16, T.5N., R.1W., S.L.B. & M.
BURCH CREEK COVE SUB

IN SOUTH OGDEN CITY

TAXING UNIT: 27

SCALE 1" = 50'

SEE PAGE 15-1

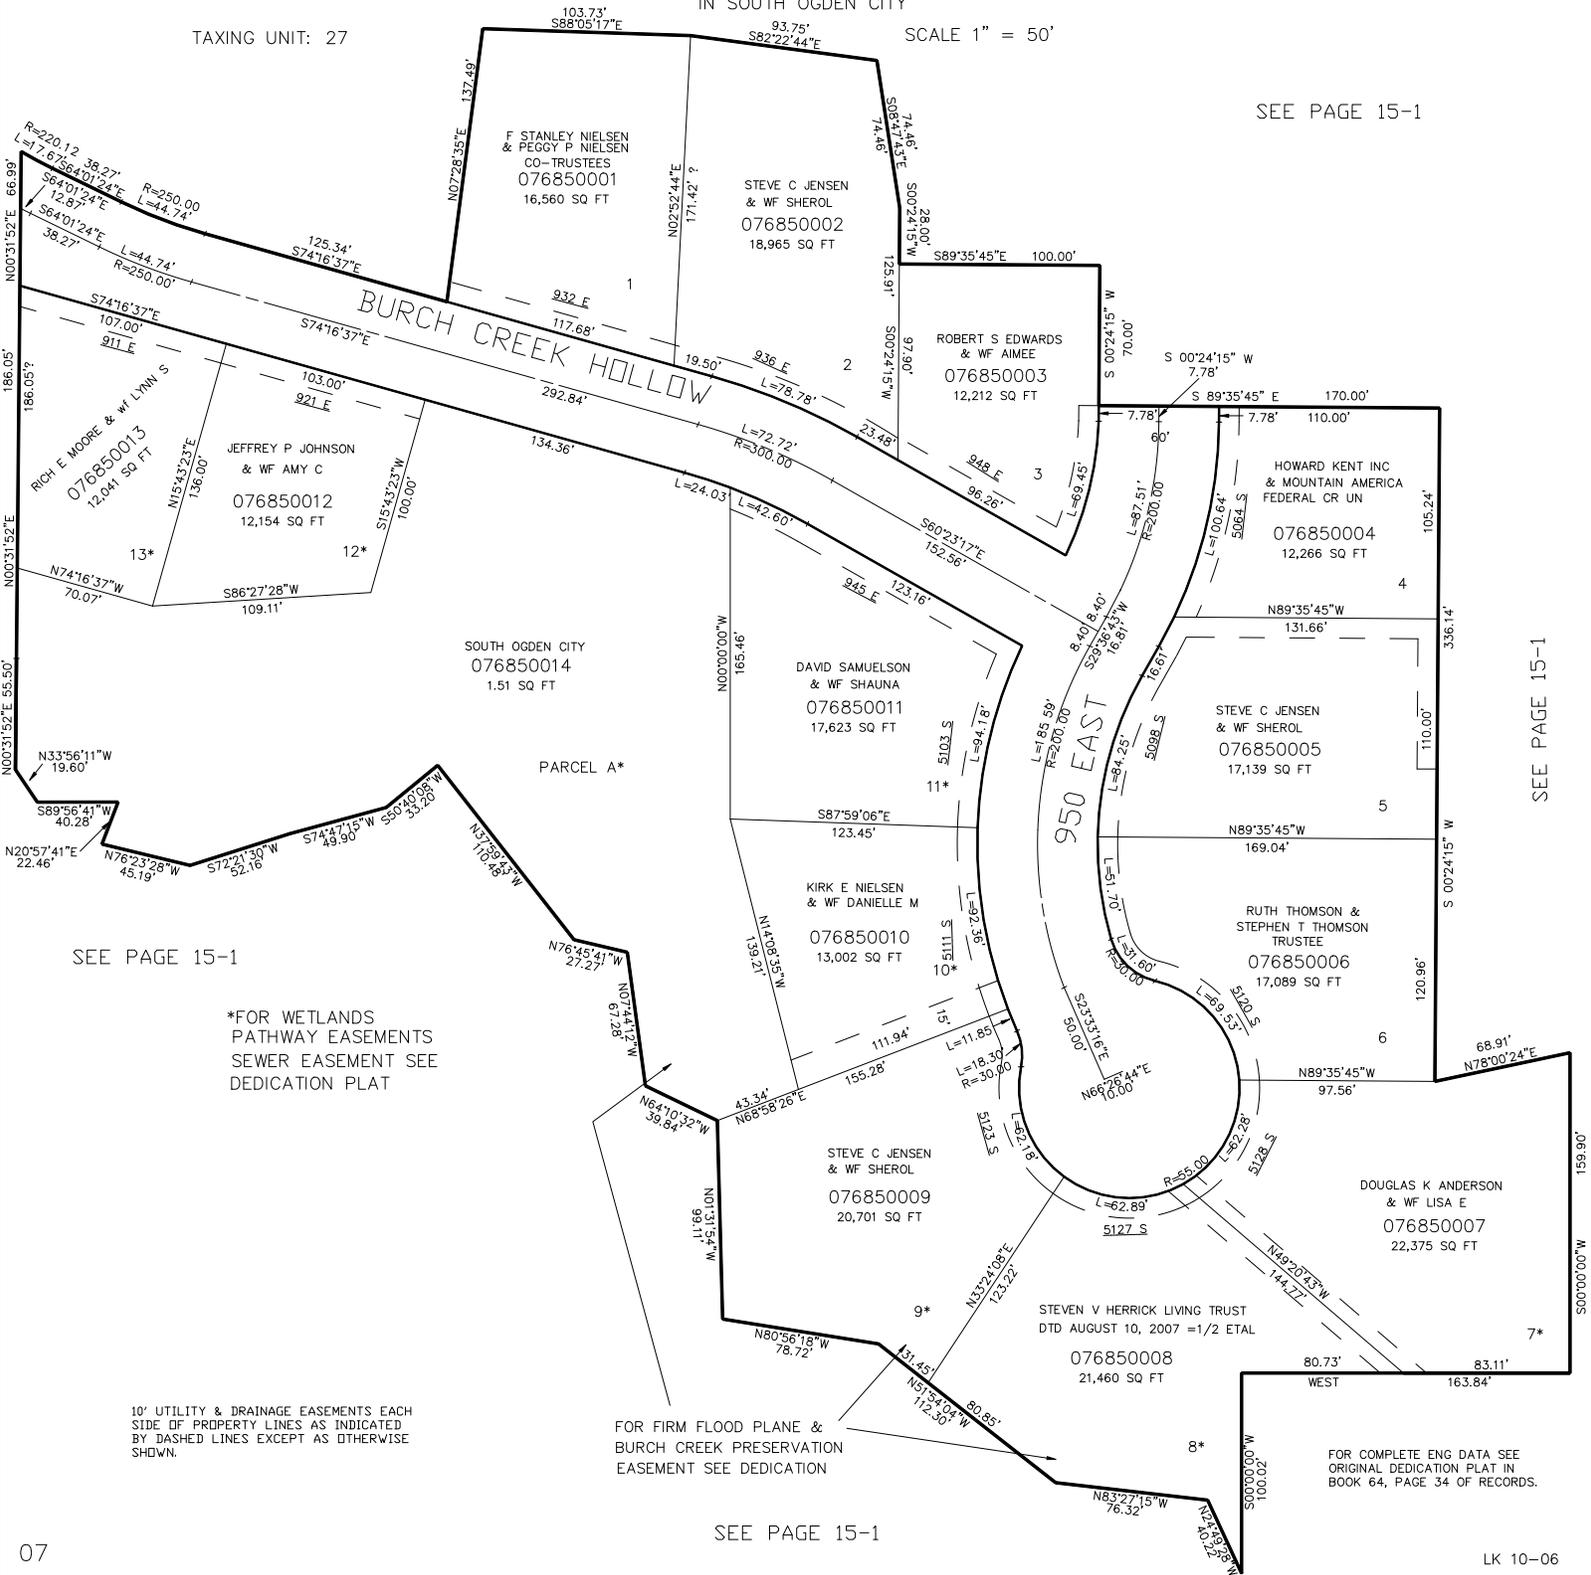

SEE PAGE 15-1

SEE PAGE 15-1

*FOR WETLANDS
PATHWAY EASEMENTS
SEWER EASEMENT SEE
DEDICATION PLAT

10' UTILITY & DRAINAGE EASEMENTS EACH
SIDE OF PROPERTY LINES AS INDICATED
BY DASHED LINES EXCEPT AS OTHERWISE
SHOWN.

FOR FIRM FLOOD PLANE &
BURCH CREEK PRESERVATION
EASEMENT SEE DEDICATION

FOR COMPLETE ENG DATA SEE
ORIGINAL DEDICATION PLAT IN
BOOK 64, PAGE 34 OF RECORDS.

SEE PAGE 15-1