


# PART OF THE SE.1/4, OF SECTION 17, T.5N., R.1W., S.L.B. & M. SOUTH POINTE CENTER PHASE 1 AMENDED

IN WASHINGTON TERRACE CITY

TAXING UNIT: 255

SCALE 1" = 30'

SEE PAGE 53

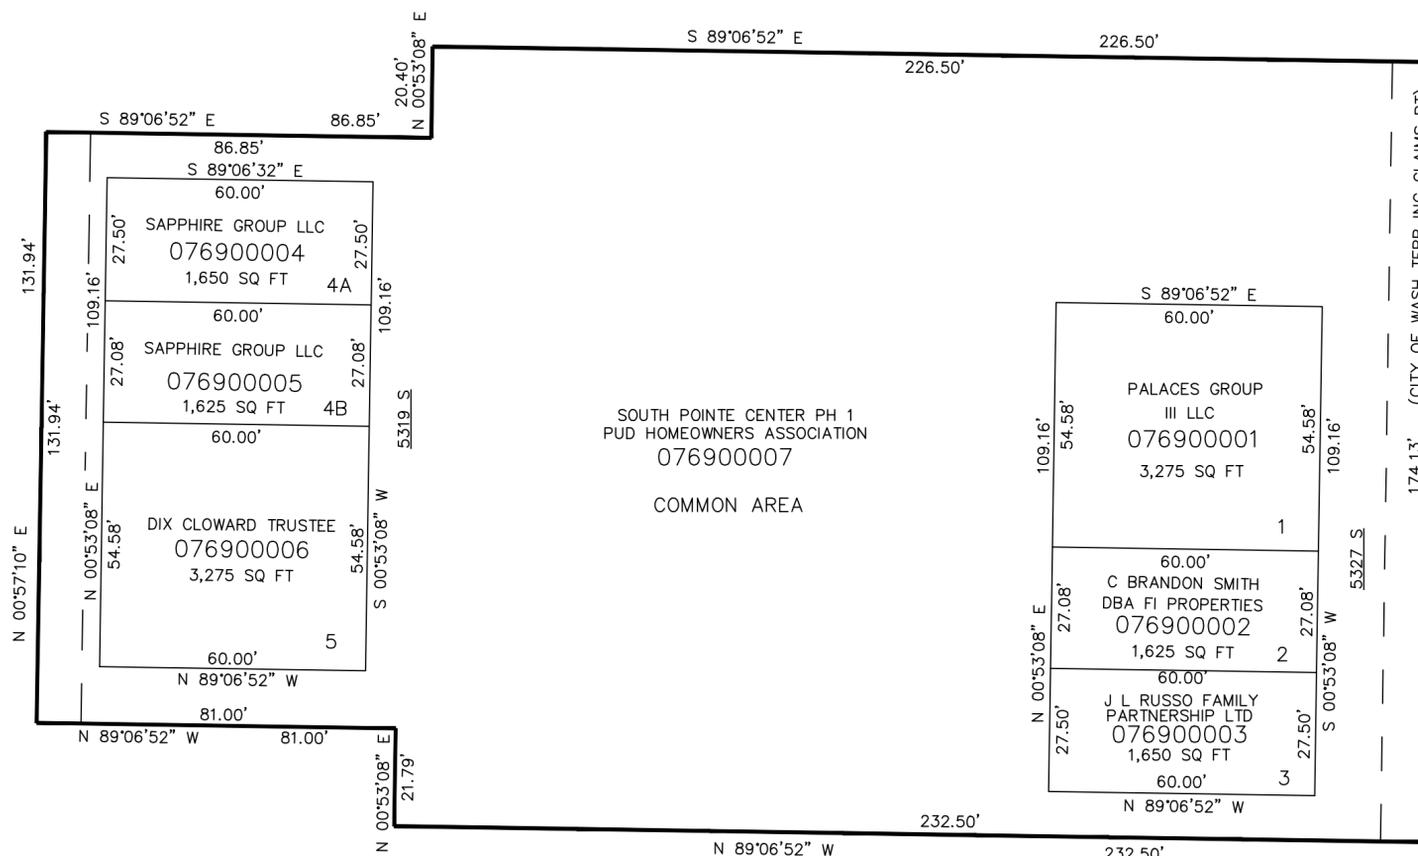

SEE PAGE 53

SEE PAGE 53

SEE PAGE 53

ADAMS AVE.

(CITY OF WASH TERR INC CLAIMS PT)

10' UTILITY & DRAINAGE EASEMENTS EACH SIDE OF PROPERTY LINES AS INDICATED BY DASHED LINES EXCEPT AS OTHERWISE SHOWN.

FOR COMPLETE ENG DATA SEE ORIGINAL DEDICATION PLAT IN BOOK 64, PAGE 87 OF RECORDS.