

PART OF THE SE.1/4, OF SECTION 18, T.5N., R.1W., S.L.B. & M. PINES AT COMBE FARM SUBDIVISION (THE)

TAXING UNIT: 26

IN RIVERDALE CITY


SCALE 1" = 60'

SEE PAGE 73

SEE PAGE 73

SEE PAGE 73

SEE PAGE 694

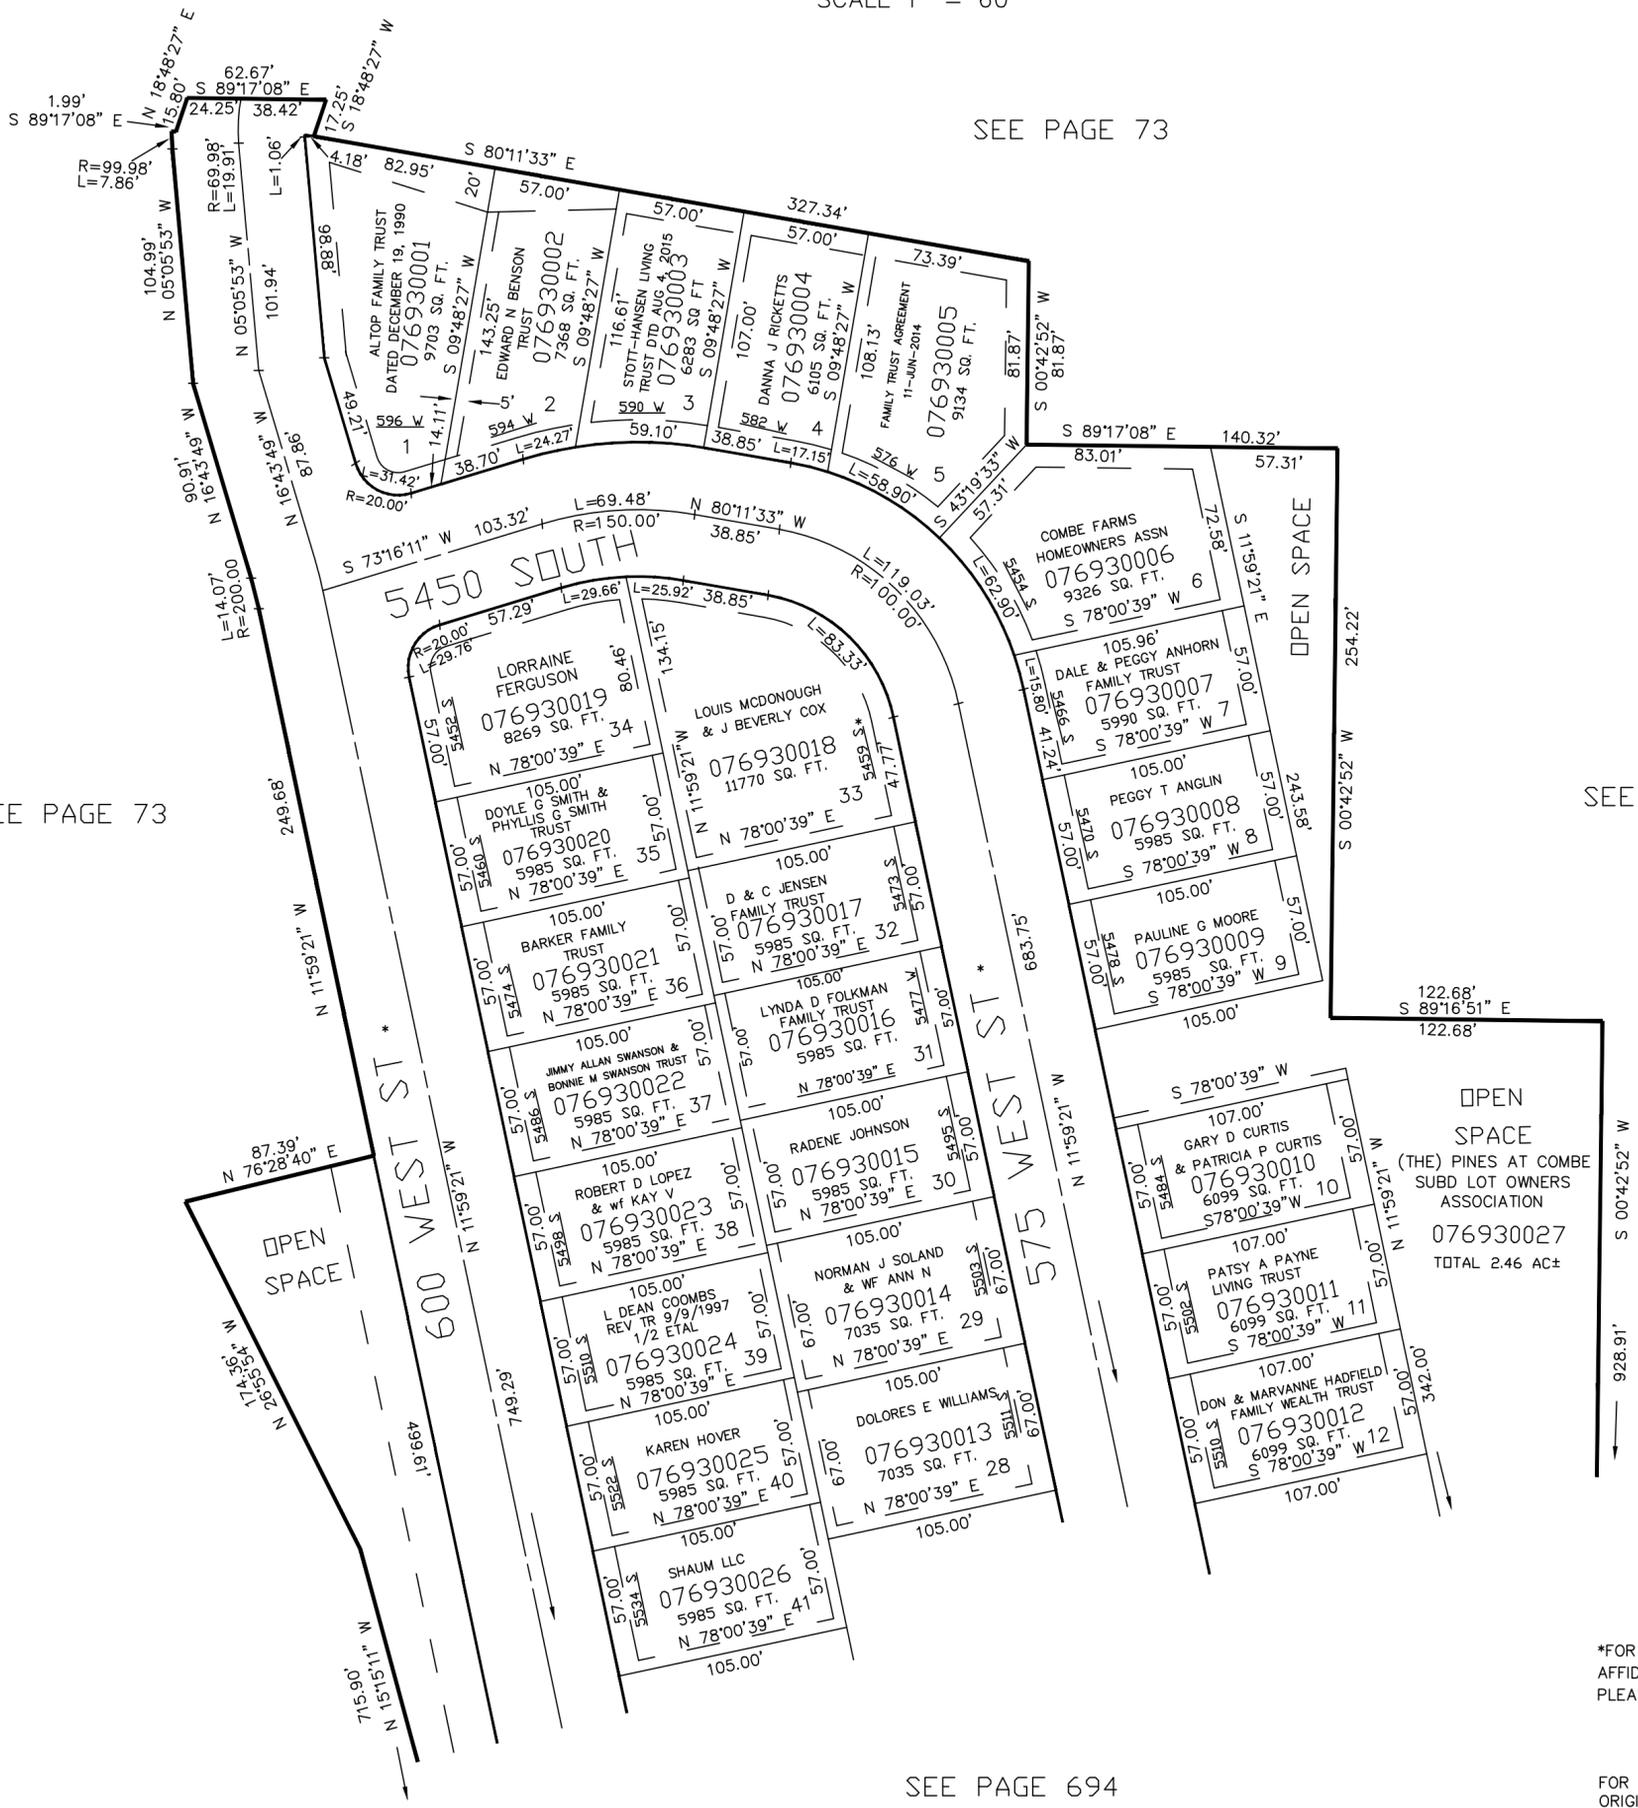

10' UTILITY & DRAINAGE EASEMENTS EACH SIDE OF PROPERTY LINES AS INDICATED BY DASHED LINES EXCEPT AS OTHERWISE SHOWN.

*FOR CORRECTION AFFIDAVIT INFORMATION PLEASE SEE E#2274903

FOR COMPLETE ENG DATA SEE ORIGINAL DEDICATION PLAT IN BOOK 65, PAGE 28 OF RECORDS.