


PART OF THE SE.1/4, OF SECTION 18, T.5N., R.1W., S.L.B. & M.
THE PINES AT COMBE FARM SUBDIVISION

IN RIVERDALE CITY

TAXING UNIT: 26

SCALE 1" = 60'

SEE PAGE 693

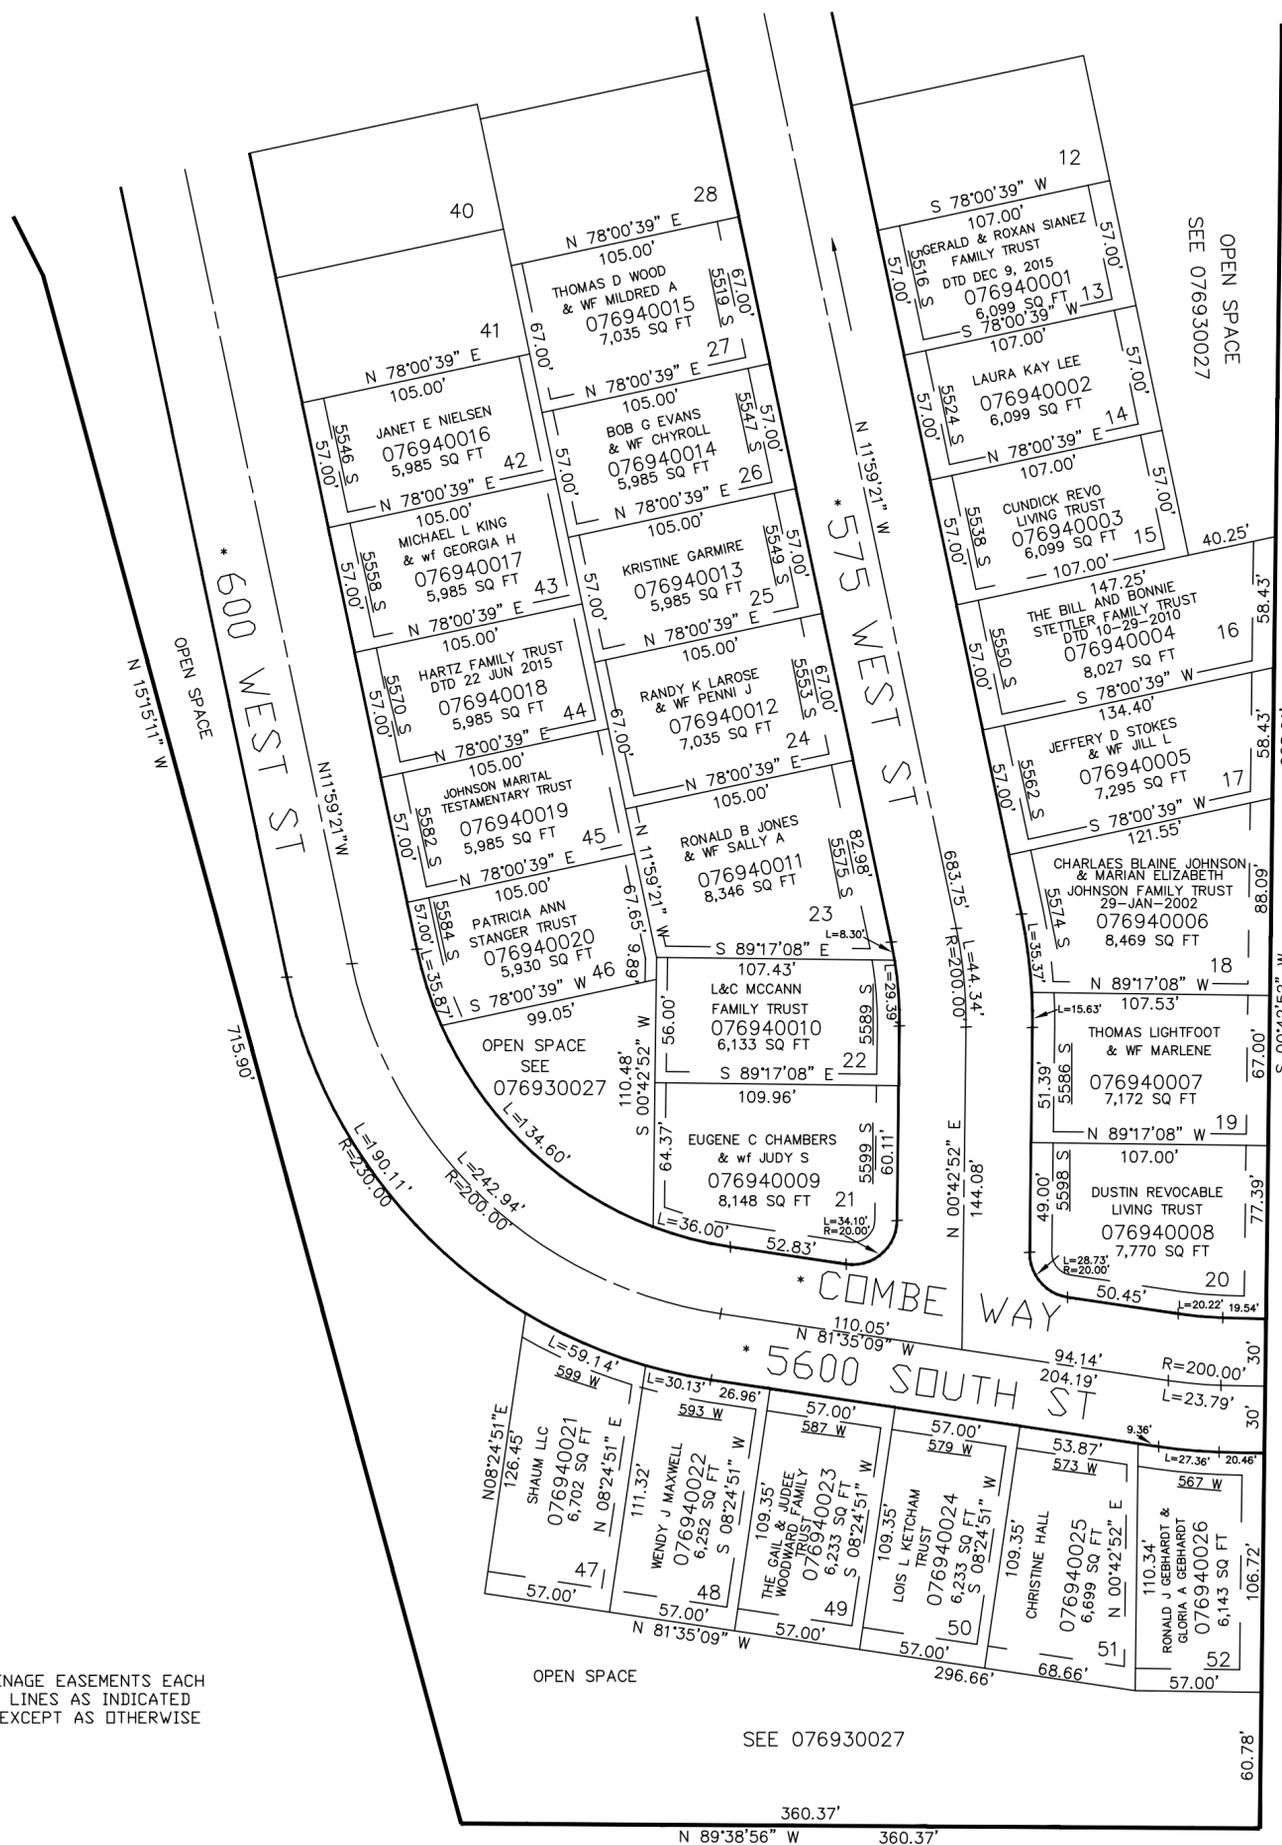

OPEN SPACE
SEE 076930027

*FOR CORRECTION AFFIDAVIT
INFORMATION PLEASE SEE
ENTRY# 2274903.

FOR COMPLETE ENG DATA SEE
ORIGINAL DEDICATION PLAT IN
BOOK 65, PAGE 28 OF RECORDS.

10' UTILITY & DRAINAGE EASEMENTS EACH
SIDE OF PROPERTY LINES AS INDICATED
BY DASHED LINES EXCEPT AS OTHERWISE
SHOWN.

SEE 076930027