


PART OF THE E.1/2, OF SECTION 22, T.5N., R.1W., S.L.B. & M.
FASHION POINTE SUBDIVISION PH-6

IN SOUTH OGDEN CITY
SCALE 1" = 60'

TAXING UNIT: 75

SEE PAGE 83

SEE PAGE 83

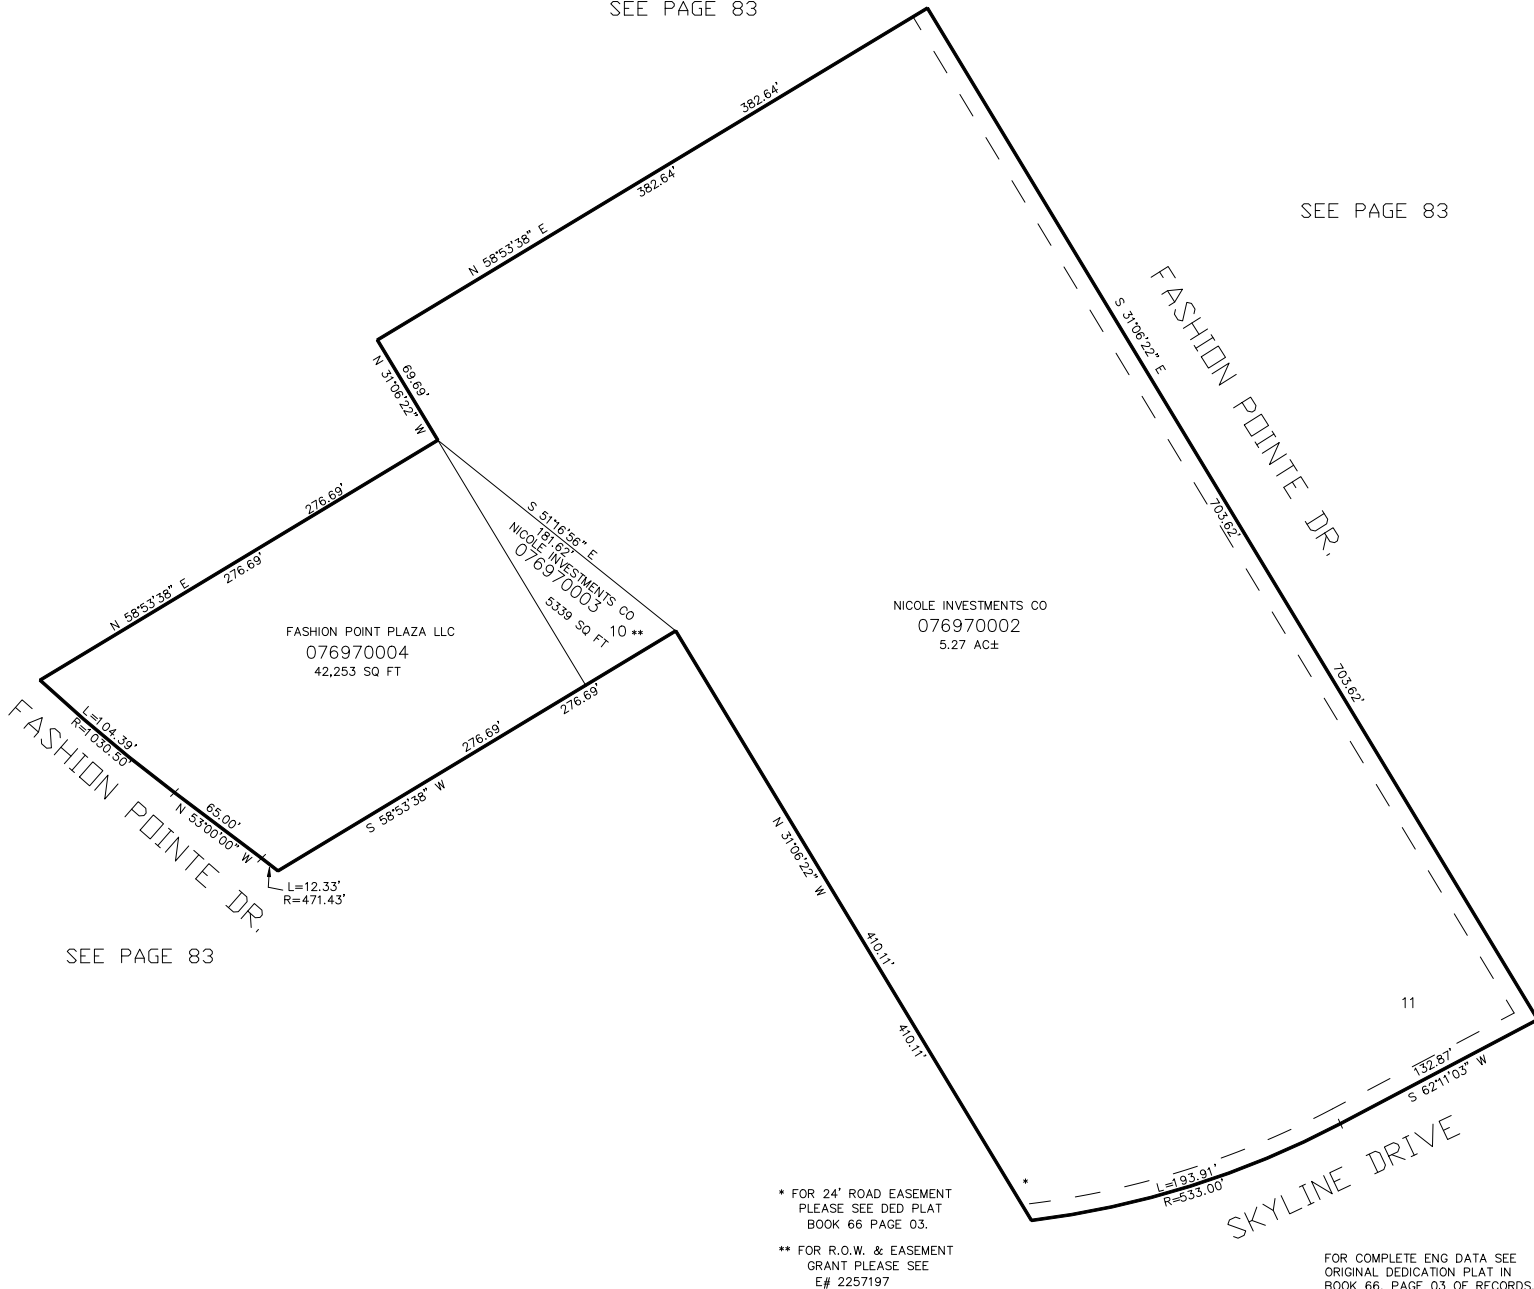

SEE PAGE 83

SEE PAGE 83

10' UTILITY & DRAINAGE EASEMENTS EACH
SIDE OF PROPERTY LINES AS INDICATED
BY DASHED LINES EXCEPT AS OTHERWISE
SHOWN.

* FOR 24' ROAD EASEMENT
PLEASE SEE DED PLAT
BOOK 66 PAGE 03.
** FOR R.O.W. & EASEMENT
GRANT PLEASE SEE
E# 2257197

FOR COMPLETE ENG DATA SEE
ORIGINAL DEDICATION PLAT IN
BOOK 66, PAGE 03 OF RECORDS.