

PART OF THE SW.1/4, OF SECTION 16, T.5N., R.1W., S.L.B. & M.  
PLEASANT VALLEY – SOUTH BRANCH LIBRARY SUBDIVISION

IN WASHINGTON TERRACE CITY

TAXING UNIT: 255


SCALE 1" = 50'

SEE PAGE 37

ADAMS AVENUE

SEE PAGE 37

SEE PAGE 37

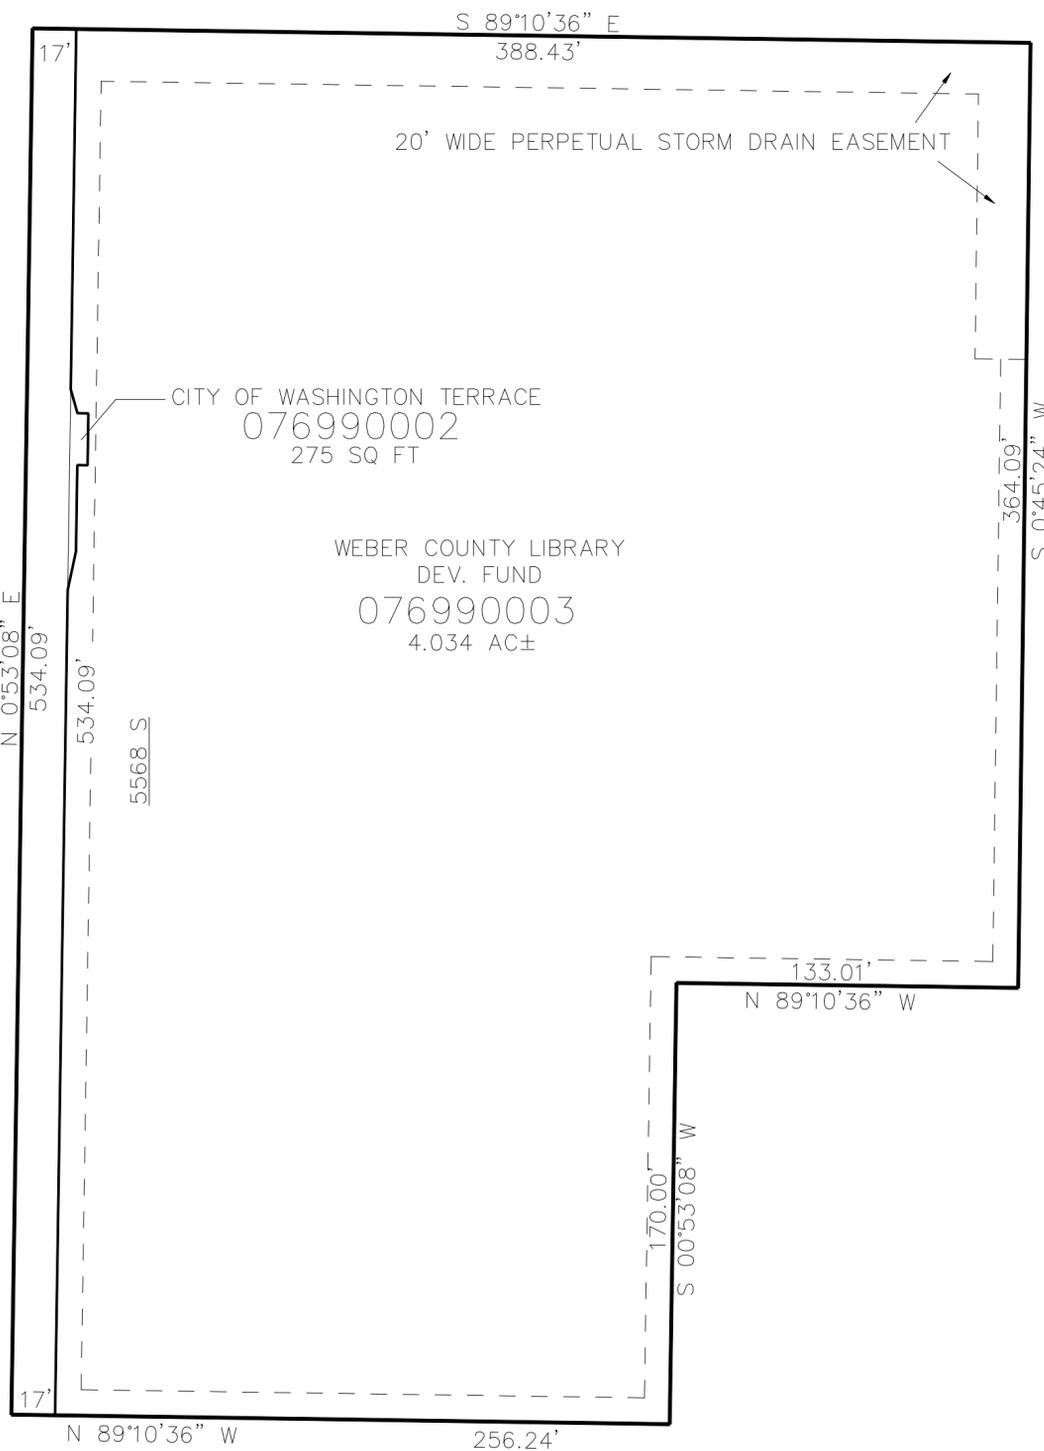

10' UTILITY & DRAINAGE EASEMENTS EACH SIDE OF PROPERTY LINES AS INDICATED BY DASHED LINES EXCEPT AS OTHERWISE SHOWN.

FOR COMPLETE ENG DATA SEE ORIGINAL DEDICATION PLAT IN BOOK 66, PAGE 41 OF RECORDS.

SEE PAGE 37