

PART OF THE SW.1/4, OF SECTION 15, T.5N., R.1W., S.L.B. & M.

701


# TUSCAN ESTATES

IN SOUTH OGDEN CITY

TAXING UNIT: 27

SCALE 1" = 80'

NEEDS  
TO BE VACATED FROM  
LOT 14 OAK CREEK  
ESTATES PHASE 4  
BY SOUTH OGDEN CITY

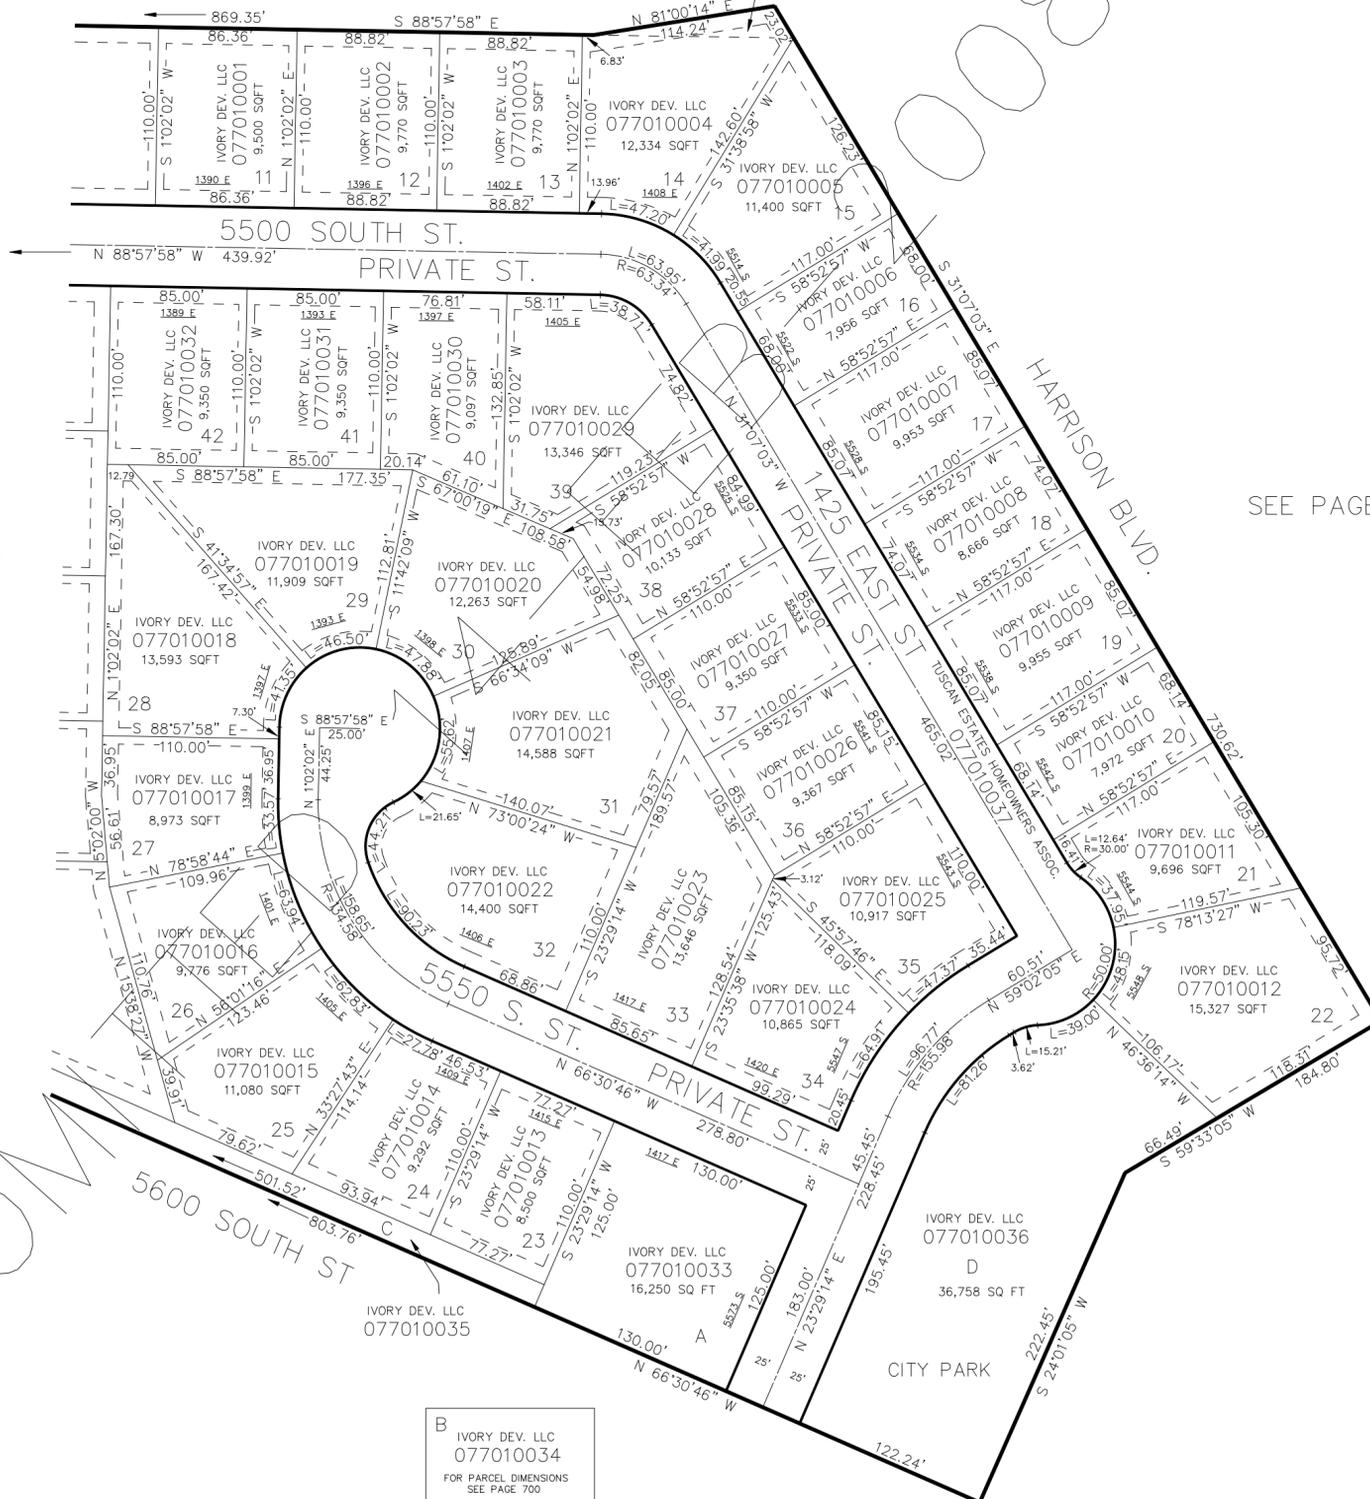

SEE PAGE 700

SEE PAGE 4

10' UTILITY & DRAINAGE EASEMENTS EACH  
SIDE OF PROPERTY LINES AS INDICATED  
BY DASHED LINES EXCEPT AS OTHERWISE  
SHOWN.

FOR COMPLETE ENG DATA SEE  
ORIGINAL DEDICATION PLAT IN  
BOOK 66, PAGE 54 OF RECORDS.