

PART OF THE EAST 1/2, OF SECTION 16, T.5N., R.1W., S.L.B. & M.

704

# HIDDEN CREEK ESTATES

IN SOUTH OGDEN CITY


TAXING UNIT: 27

SCALE 1" = 100'

SEE PAGE 47

SEE PAGE 47

SEE PAGE 271

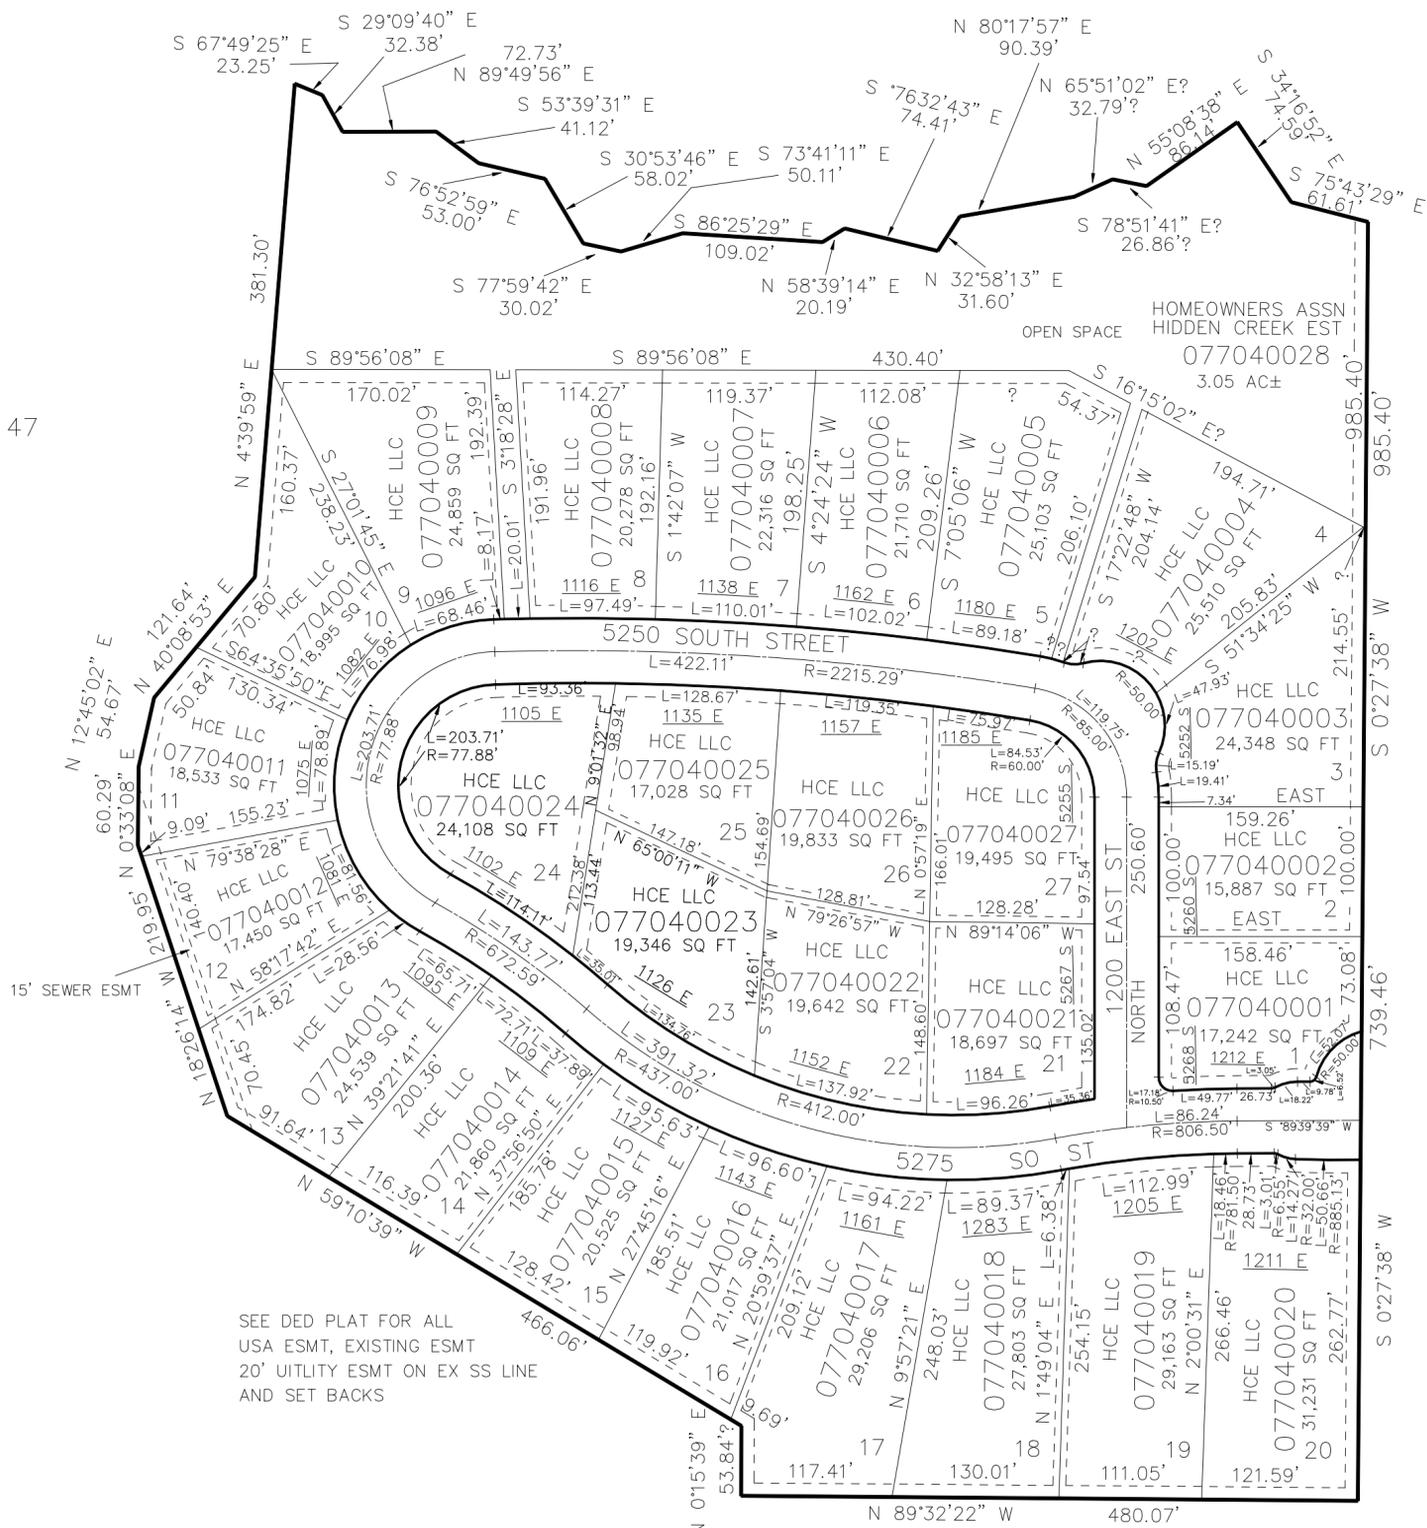

SEE DED PLAT FOR ALL  
 USA ESMT, EXISTING ESMT  
 20' UTILITY ESMT ON EX SS LINE  
 AND SET BACKS

10' UTILITY & DRAINAGE EASEMENTS EACH  
 SIDE OF PROPERTY LINES AS INDICATED  
 BY DASHED LINES EXCEPT AS OTHERWISE  
 SHOWN.

FOR COMPLETE ENG DATA SEE  
 ORIGINAL DEDICATION PLAT IN  
 BOOK 67, PAGE 19 OF RECORDS.

SEE PAGE 47