

PART OF THE EAST 1/2, OF SECTION 16, T.5N., R.1W., S.L.B. & M.

HIDDEN CREEK ESTATES

IN SOUTH OGDEN CITY


TAXING UNIT:27

SCALE 1" = 100'

SEE PAGE 47

SEE PAGE 47

SEE PAGE 271

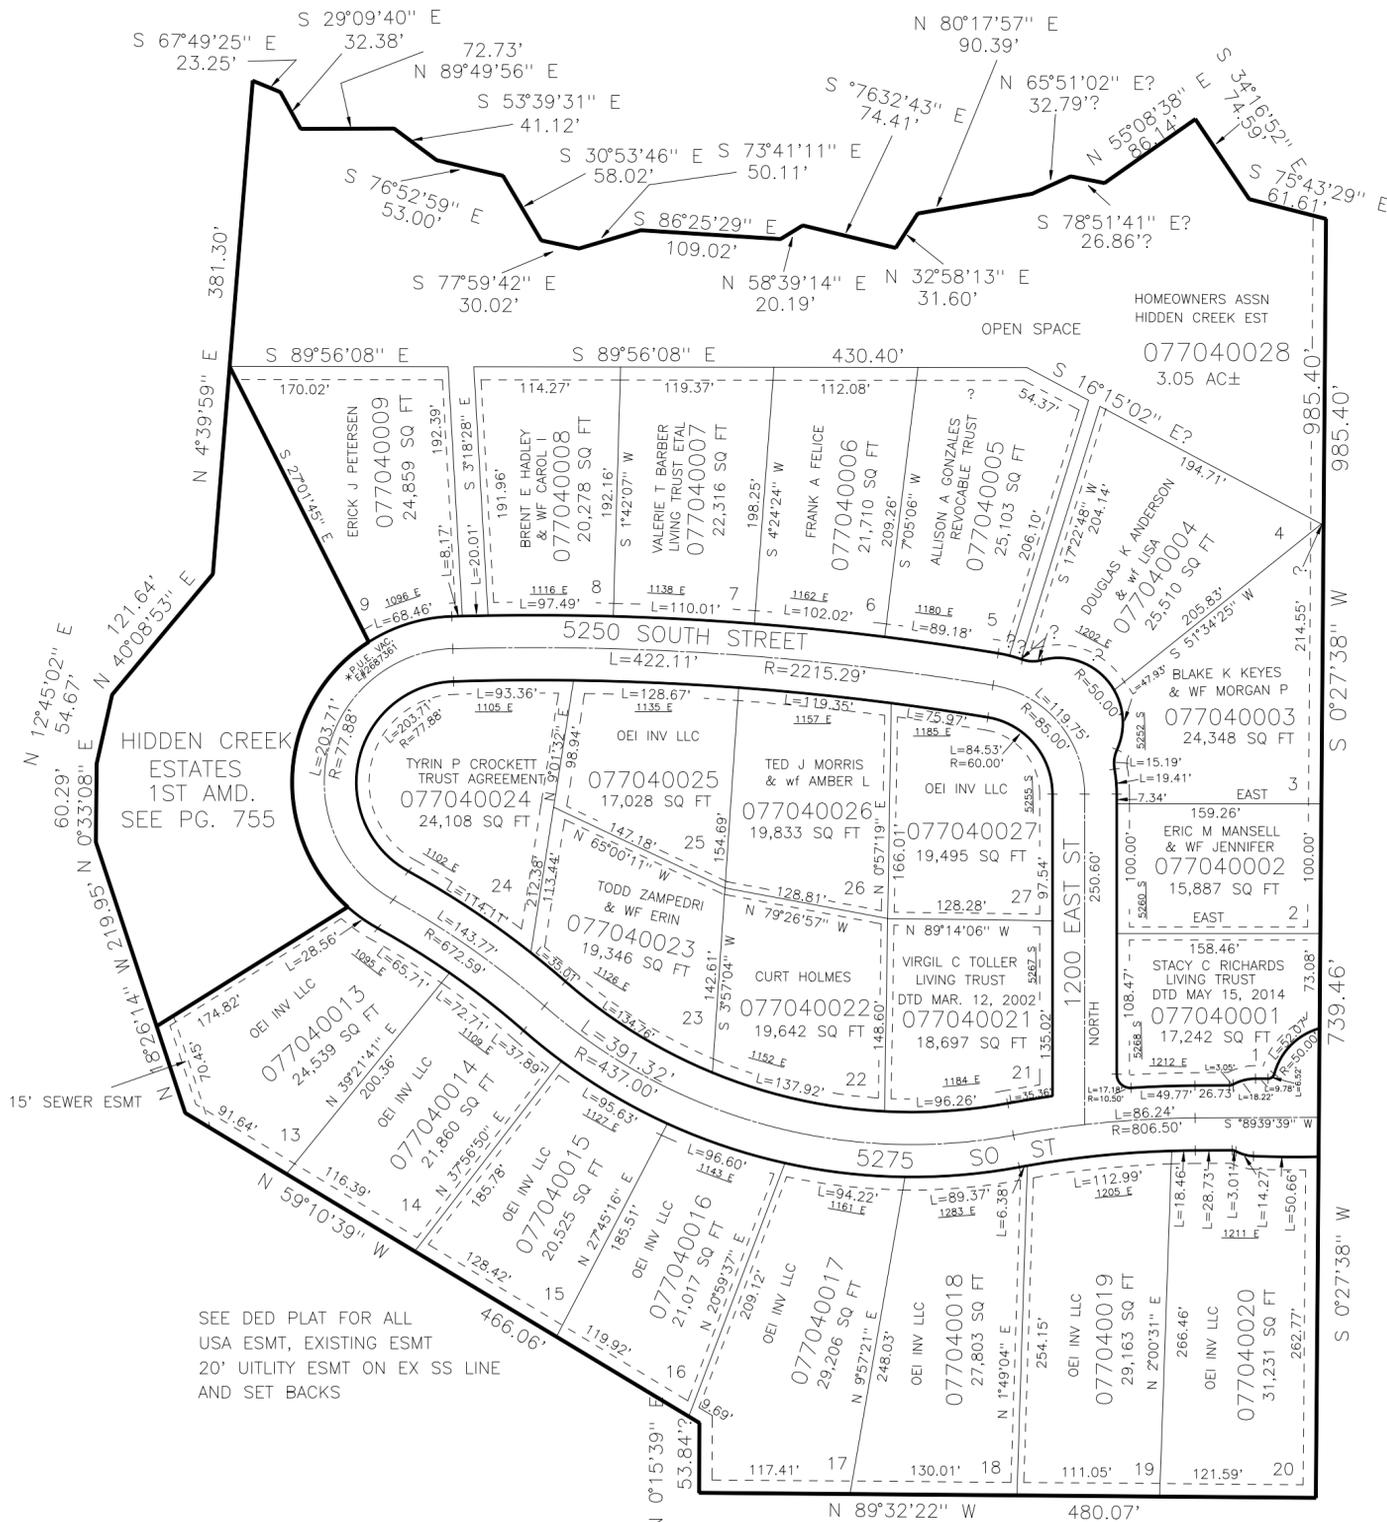

SEE DED PLAT FOR ALL USA ESMT, EXISTING ESMT 20' UTILITY ESMT ON EX SS LINE AND SET BACKS

10' UTILITY & DRAINAGE EASEMENTS EACH SIDE OF PROPERTY LINES AS INDICATED BY DASHED LINES EXCEPT AS OTHERWISE SHOWN.

FOR COMPLETE ENG DATA SEE ORIGINAL DEDICATION PLAT IN BOOK 67, PAGE 19 OF RECORDS.

SEE PAGE 47