


HIDDEN CREEK ESTATES

IN SOUTH OGDEN CITY

TAXING UNIT: 27

SCALE 1" = 100'

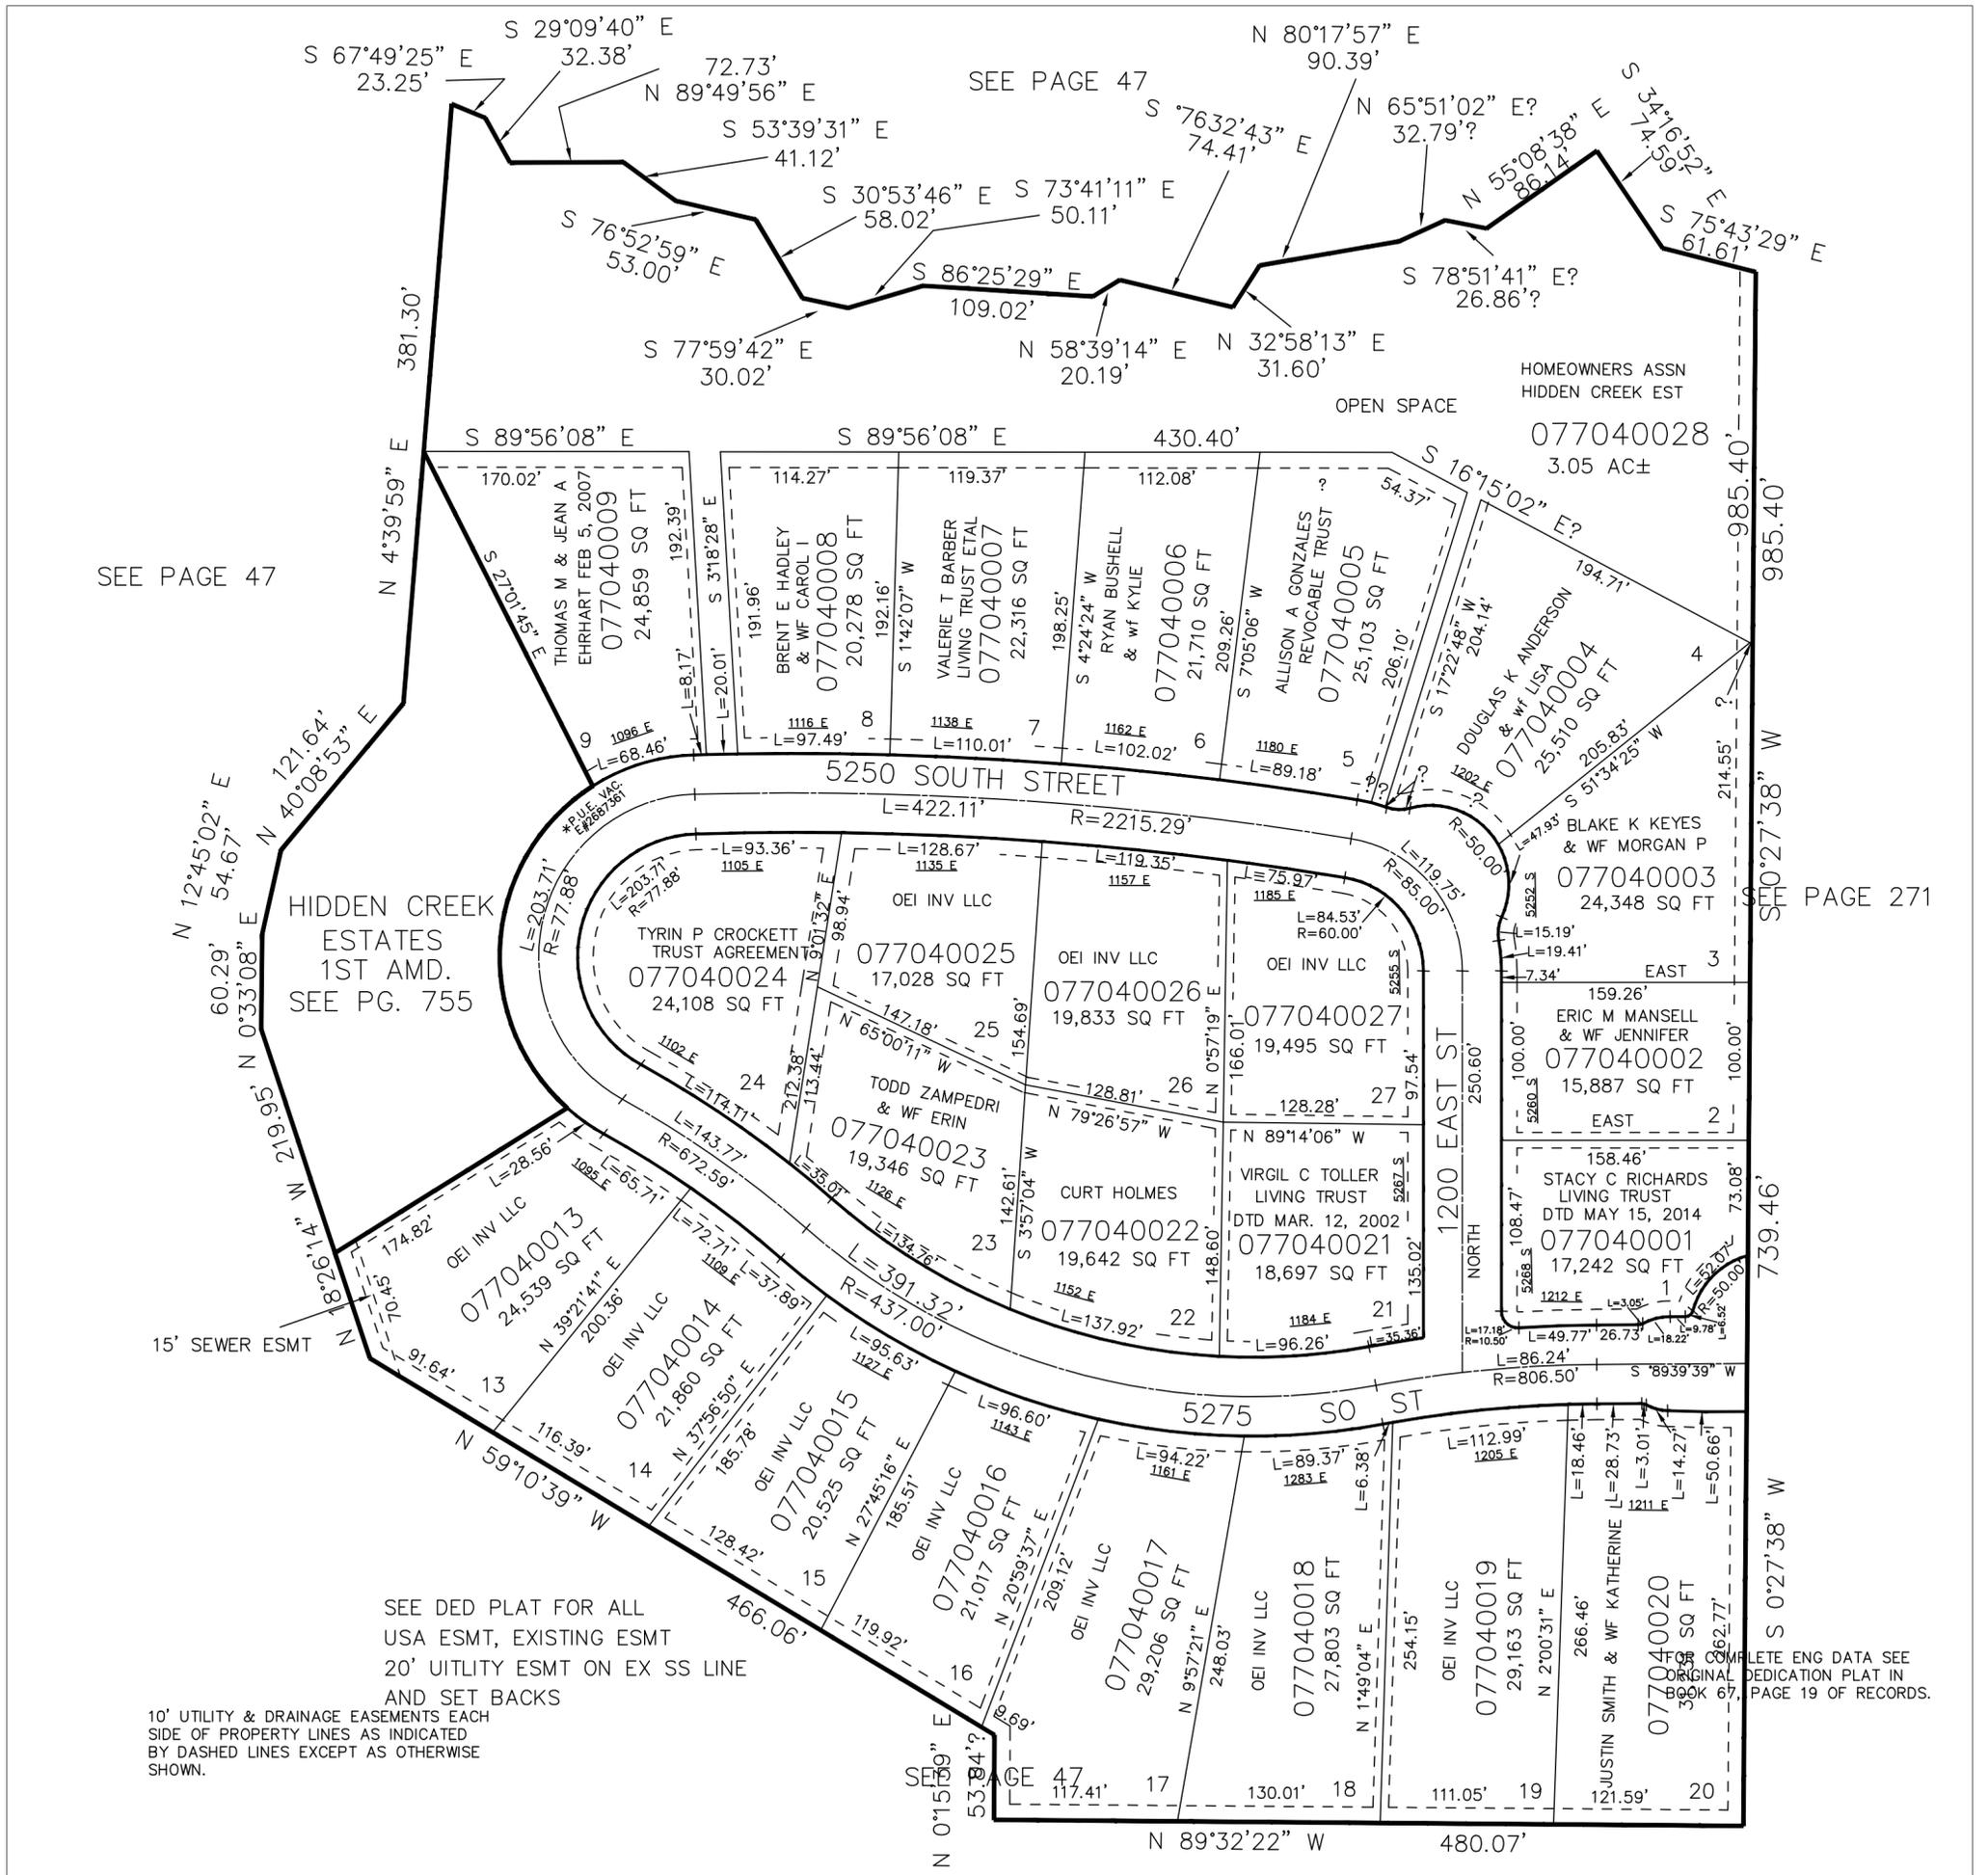

SEE PAGE 47

HIDDEN CREEK ESTATES 1ST AMD. SEE PG. 755

SEE PAGE 271

SEE DED PLAT FOR ALL USA ESMT, EXISTING ESMT 20' UTILITY ESMT ON EX SS LINE AND SET BACKS

10' UTILITY & DRAINAGE EASEMENTS EACH SIDE OF PROPERTY LINES AS INDICATED BY DASHED LINES EXCEPT AS OTHERWISE SHOWN.

COMPLETE ENG DATA SEE ORIGINAL DEDICATION PLAT IN BOOK 67, PAGE 19 OF RECORDS.