

PART OF THE EAST 1/2, OF SECTION 16, T.5N., R.1W., S.L.B. & M.

704

HIDDEN CREEK ESTATES

IN SOUTH OGDEN CITY


TAXING UNIT: 27

SCALE 1" = 100'

SEE PAGE 47

SEE PAGE 47

SEE PAGE 271

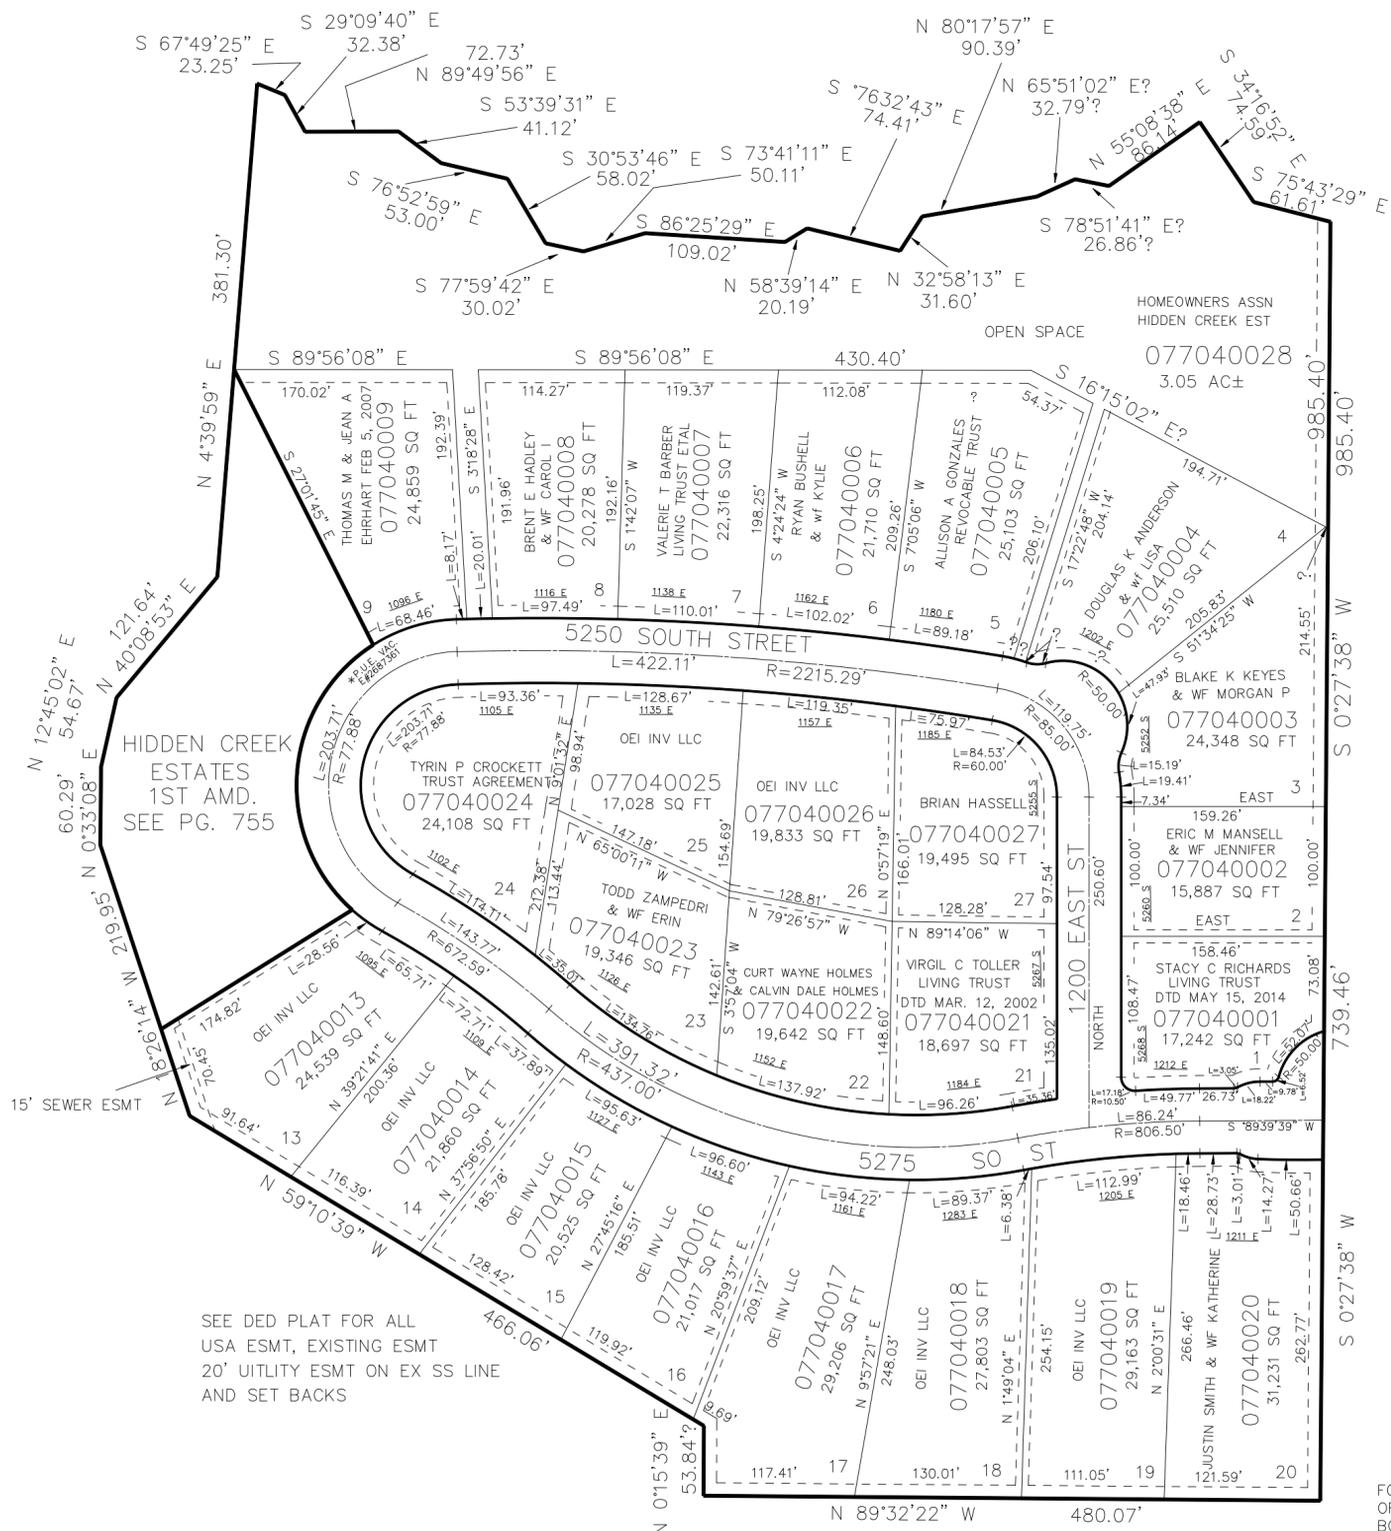

SEE DED PLAT FOR ALL
USA ESMT, EXISTING ESMT
20' UTILITY ESMT ON EX SS LINE
AND SET BACKS

FOR COMPLETE ENG DATA SEE
ORIGINAL DEDICATION PLAT IN
BOOK 67, PAGE 19 OF RECORDS.

10' UTILITY & DRAINAGE EASEMENTS EACH
SIDE OF PROPERTY LINES AS INDICATED
BY DASHED LINES EXCEPT AS OTHERWISE
SHOWN.

SEE PAGE 47