

PART OF THE EAST 1/2, OF SECTION 16, T.5N., R.1W., S.L.B. & M.

704

# HIDDEN CREEK ESTATES

IN SOUTH OGDEN CITY


TAXING UNIT: 27

SCALE 1" = 100'

SEE PAGE 47

SEE PAGE 47

SEE PAGE 271

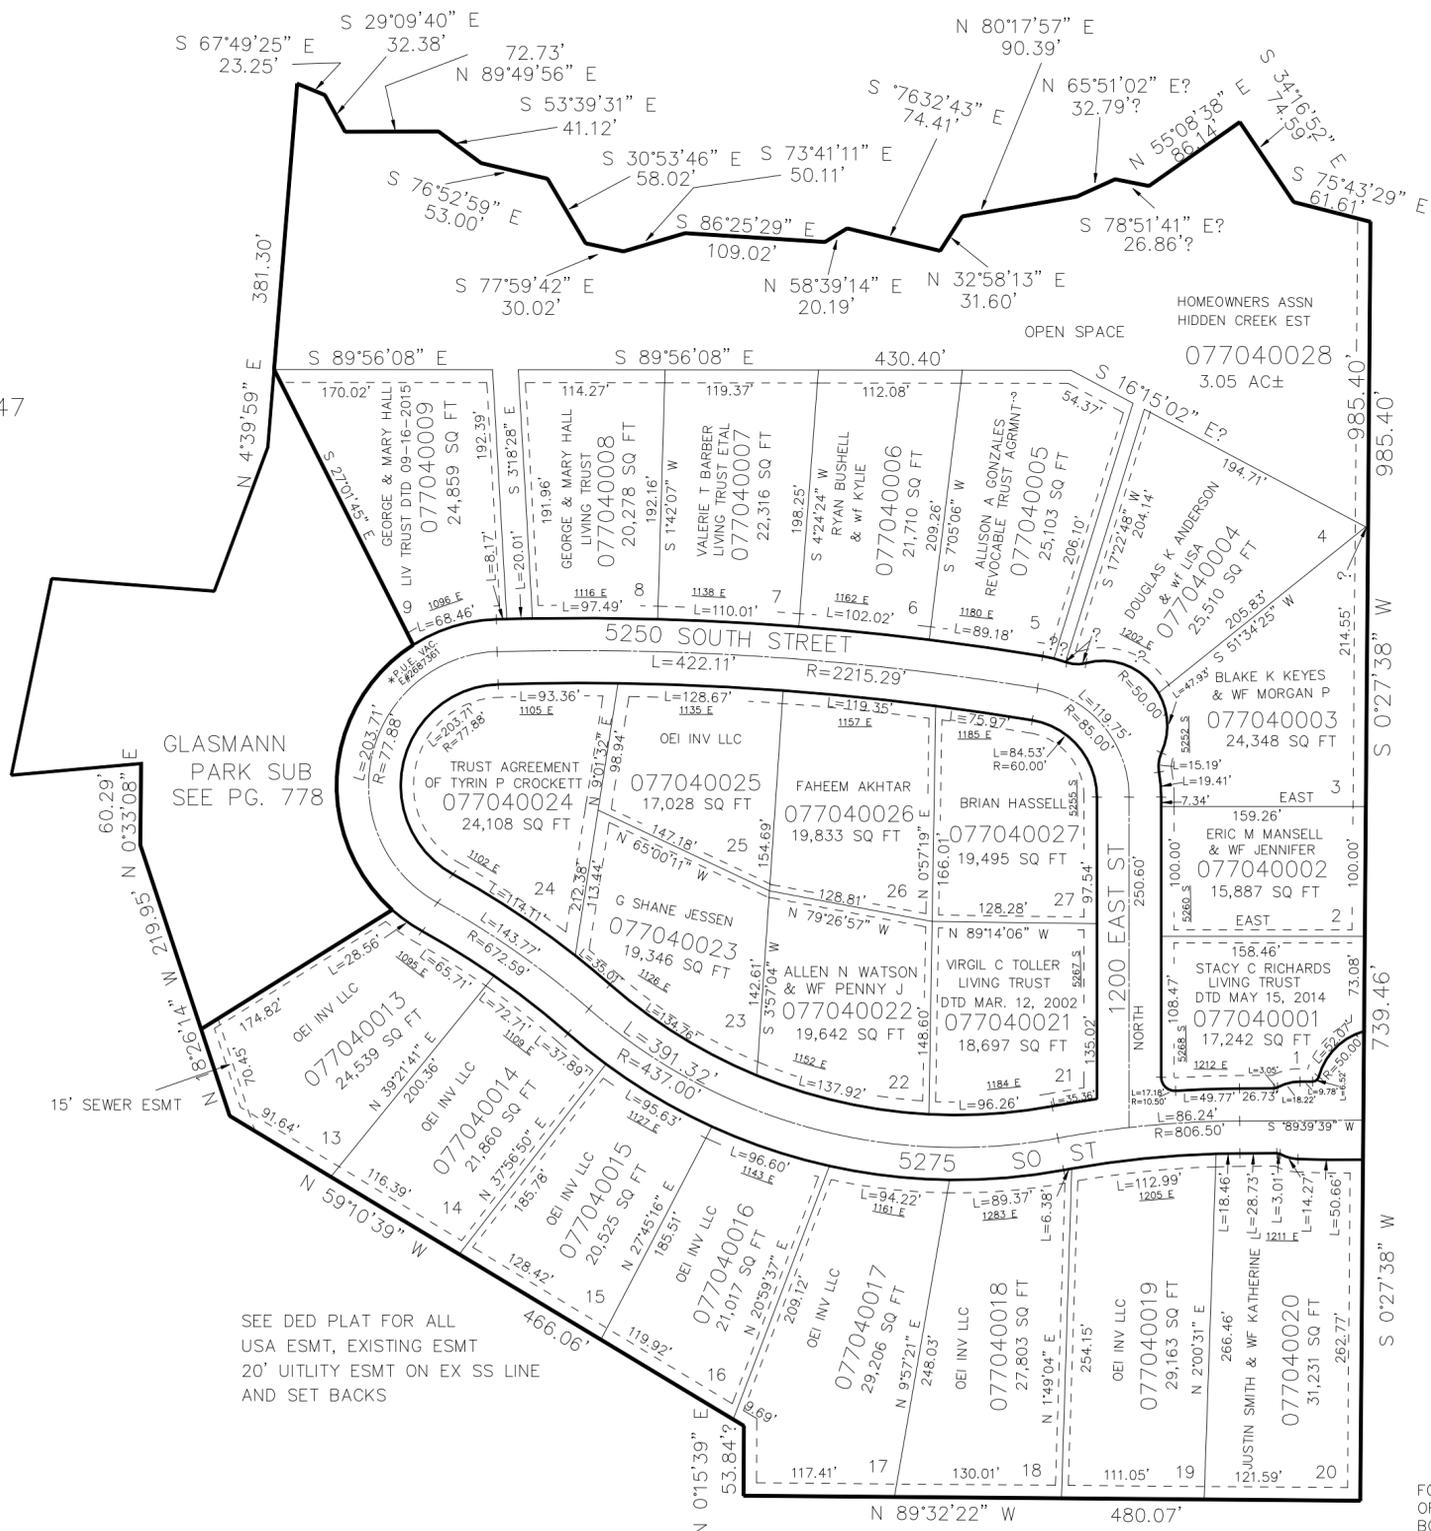

SEE DED PLAT FOR ALL  
USA ESMT, EXISTING ESMT  
20' UTILITY ESMT ON EX SS LINE  
AND SET BACKS

FOR COMPLETE ENG DATA SEE  
ORIGINAL DEDICATION PLAT IN  
BOOK 67, PAGE 19 OF RECORDS.

10' UTILITY & DRAINAGE EASEMENTS EACH  
SIDE OF PROPERTY LINES AS INDICATED  
BY DASHED LINES EXCEPT AS OTHERWISE  
SHOWN.

SEE PAGE 47