


PART OF THE SW 1/4, OF SECTION 15, T.5N., R.1W., S.L.B. & M.  
**TUSCAN ESTATES 1ST AMENDMENT**

IN SOUTH OGDEN CITY

TAXING UNIT: 27

SCALE 1" = 80'

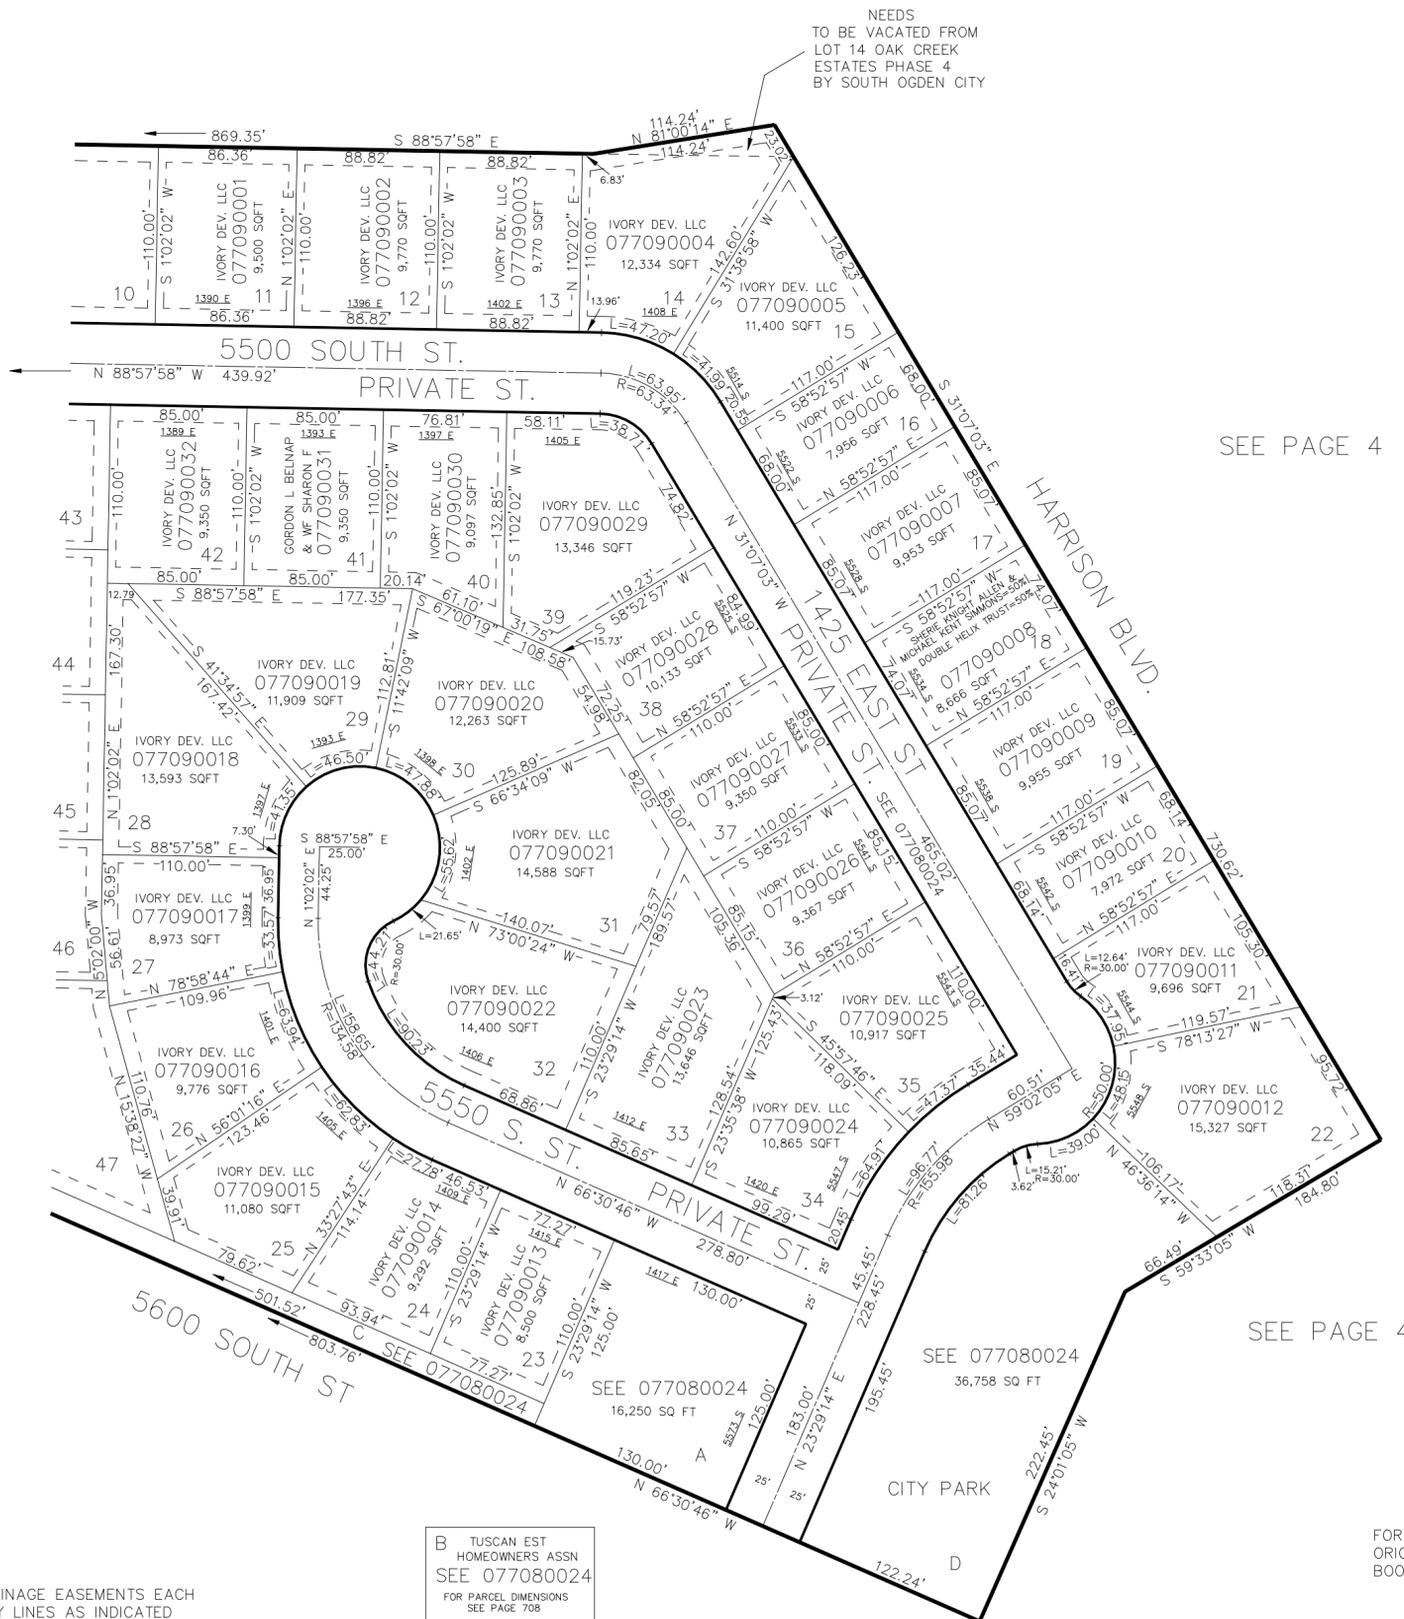

SEE PAGE 4

SEE PAGE 4

SEE PAGE 4

B TUSCAN EST HOMEOWNERS ASSN  
 SEE 077080024  
 FOR PARCEL DIMENSIONS  
 SEE PAGE 708

10' UTILITY & DRAINAGE EASEMENTS EACH  
 SIDE OF PROPERTY LINES AS INDICATED  
 BY DASHED LINES EXCEPT AS OTHERWISE  
 SHOWN.

FOR COMPLETE ENG DATA SEE  
 ORIGINAL DEDICATION PLAT IN  
 BOOK 67 PAGE 75 OF RECORDS.