


PART OF THE SW 1/4, OF SECTION 15, T.5N., R.1W., S.L.B. & M.
TUSCAN ESTATES 1ST AMENDMENT

IN SOUTH OGDEN CITY

TAXING UNIT: 27

SCALE 1" = 80'

NEEDS
 TO BE VACATED FROM
 LOT 41 OAK CREEK
 ESTATES PHASE 4
 BY SOUTH OGDEN CITY

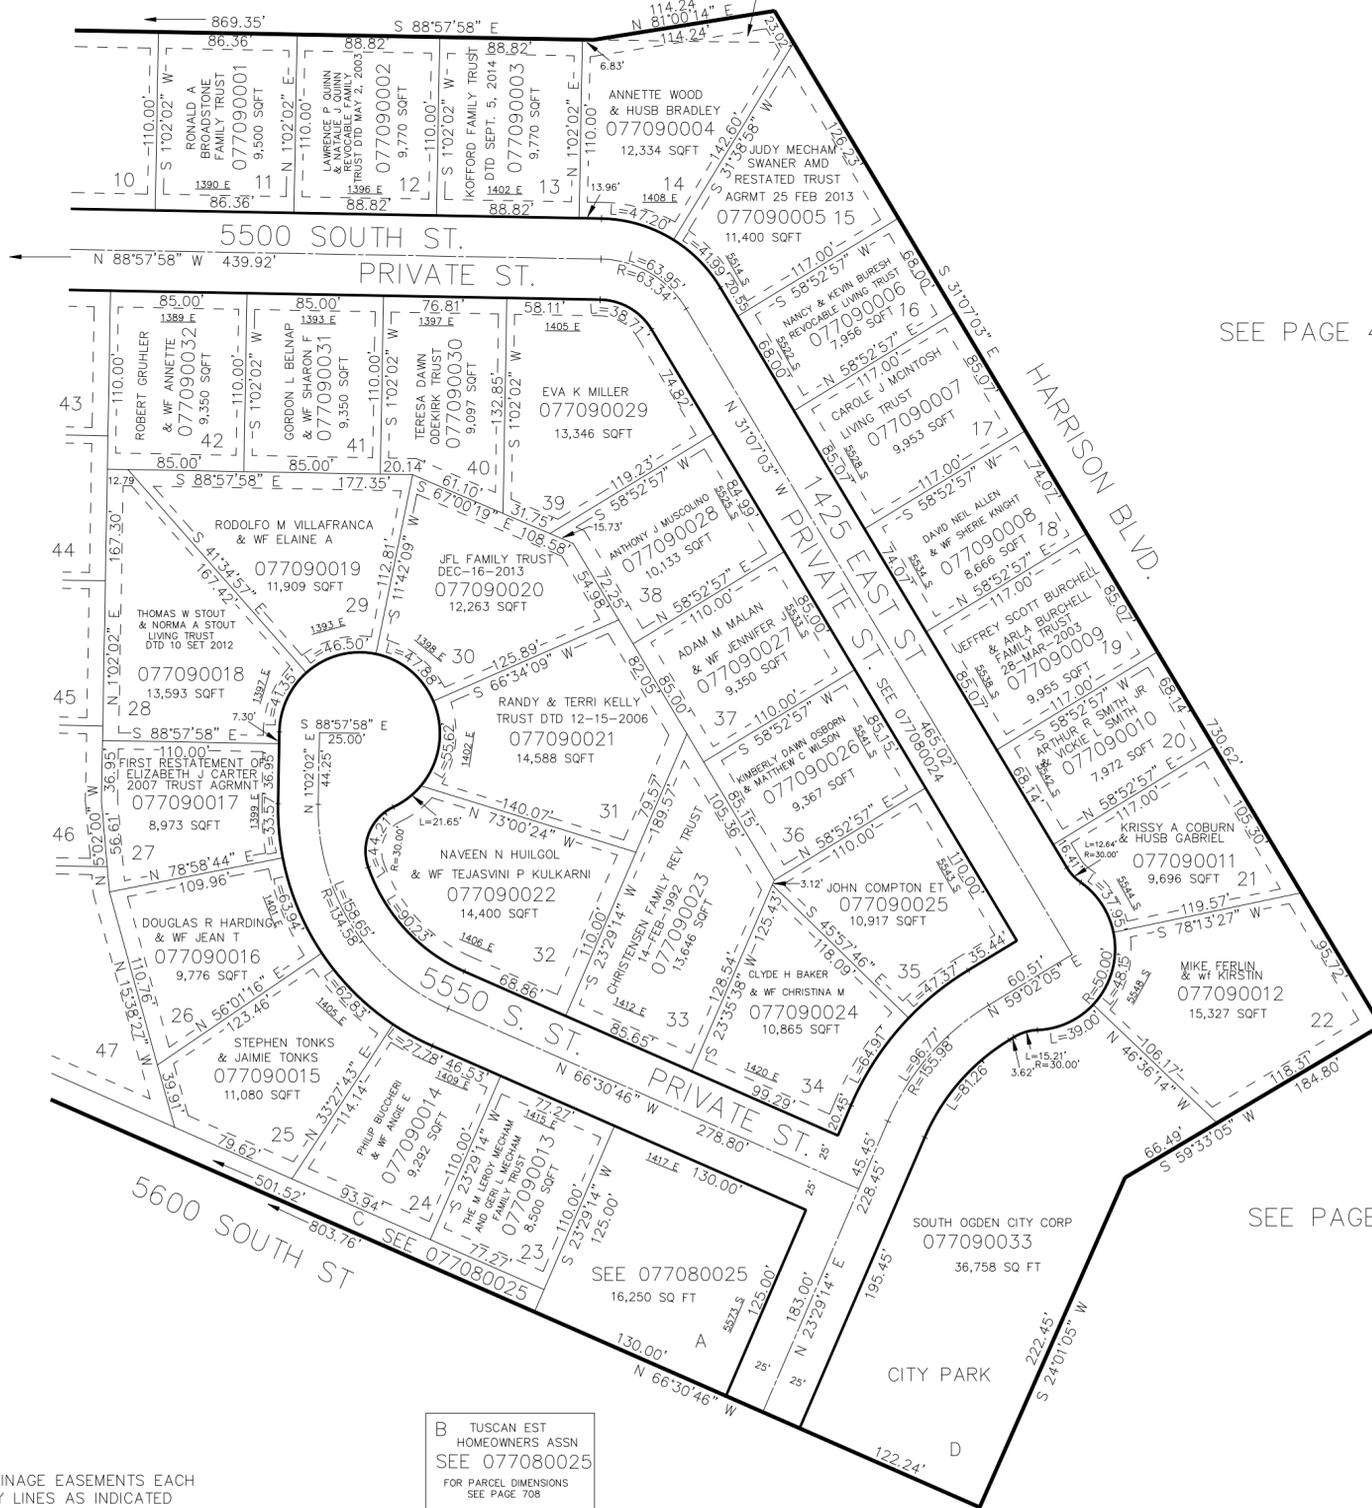

SEE PAGE 4

SEE PAGE 708

SEE PAGE 4

B TUSCAN EST
 HOMEOWNERS ASSN
 SEE 077080025
 FOR PARCEL DIMENSIONS
 SEE PAGE 708

FOR COMPLETE ENG DATA SEE
 ORIGINAL DEDICATION PLAT IN
 BOOK 67 PAGE 75 OF RECORDS.

10' UTILITY & DRAINAGE EASEMENTS EACH
 SIDE OF PROPERTY LINES AS INDICATED
 BY DASHED LINES EXCEPT AS OTHERWISE
 SHOWN.