

PART OF THE NW 1/4, OF SECTION 23, T.5N, R.1W, S.L.B. & M.

712

UINTAH HIGHLANDS NO. 8


IN WEBER COUNTY

TAXING UNIT: 159

SCALE 1" = 30'

SEE P. 86-1

SEE P. 435

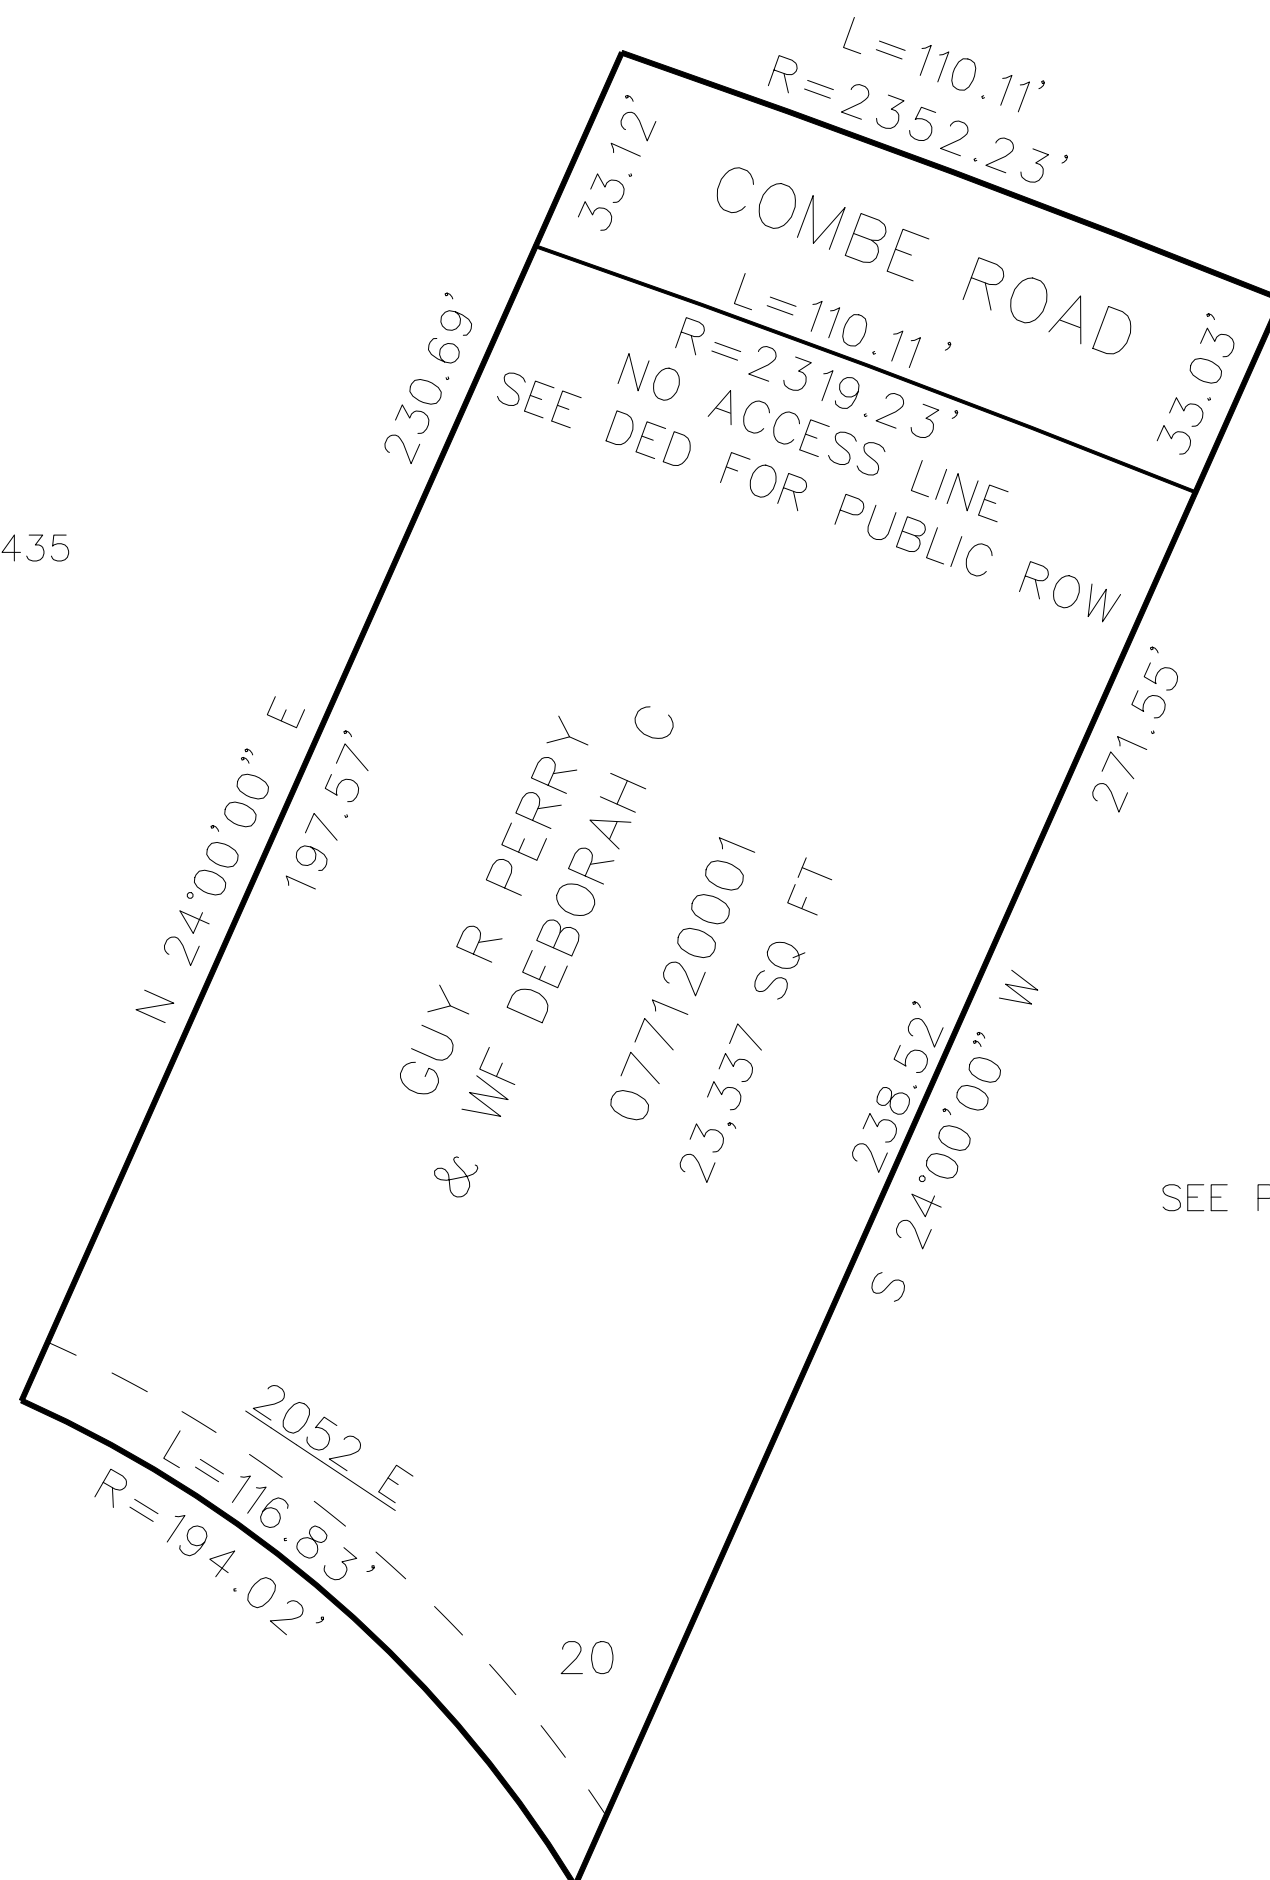

SEE P. 86-1

SEE P. 435

SEE DED. PLAT FOR OTHER EASEMENT INFORMATION

FOR COMPLETE ENG DATA SEE
ORIGINAL DEDICATION PLAT IN
BOOK 68, PAGE 27 OF RECORDS.

10' UTILITY & DRAINAGE EASEMENTS EACH
SIDE OF PROPERTY LINES AS INDICATED
BY DASHED LINES EXCEPT AS OTHERWISE
SHOWN.