

PART OF THE SE.1/4, OF SECTION 17, T.5N., R.1W., S.L.B. & M.

718

SOUTH POINTE CENTER PHASE 5


IN WASHINGTON TERRACE CITY

TAXING UNIT: 255

SCALE 1" = 30'

SEE PAGE 53

5250 SOUTH ST

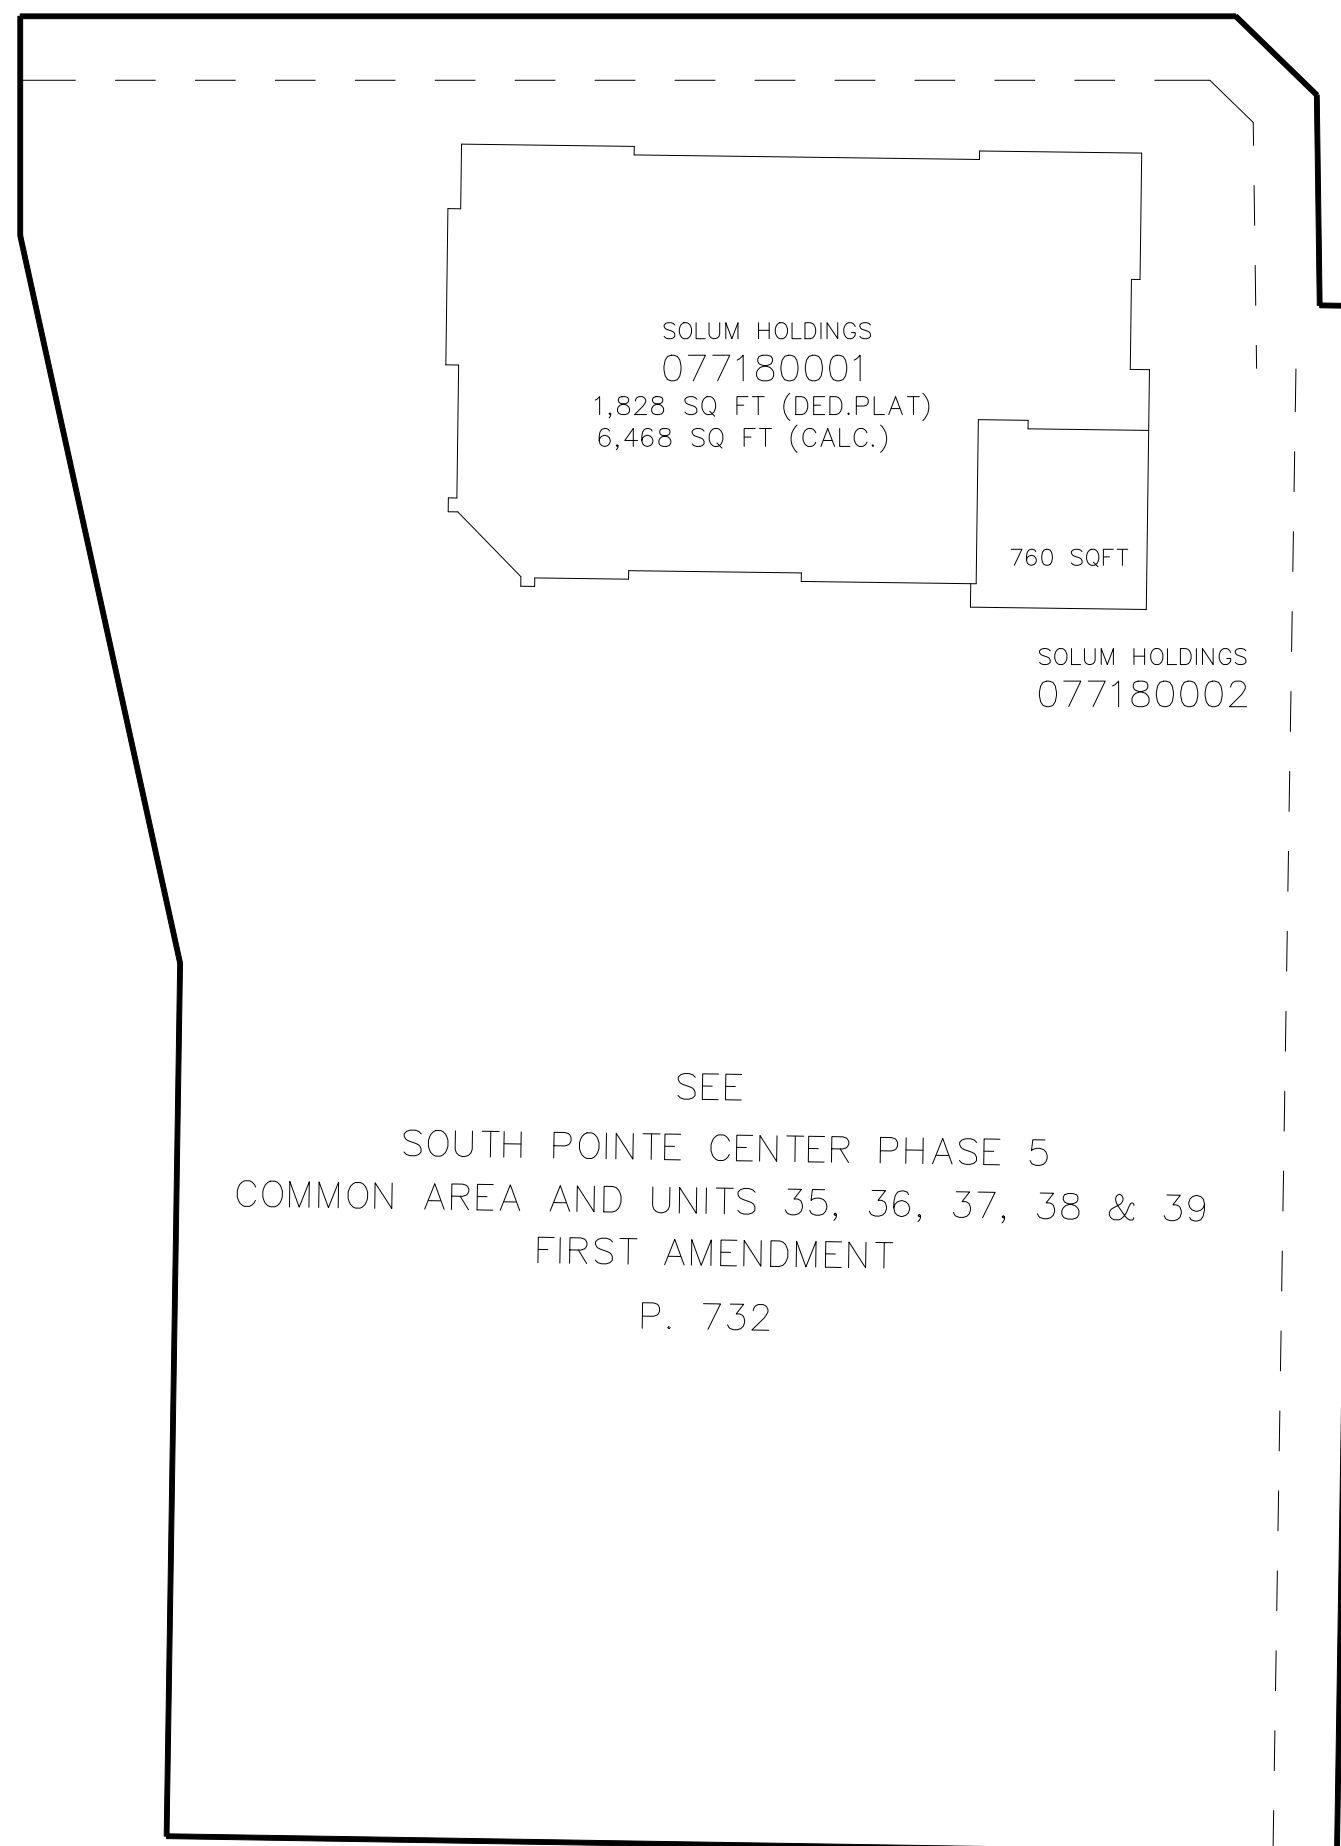

SEE PAGE 53

SEE PAGE 53

ADAMS AVE.

SEE
SOUTH POINTE CENTER PHASE 5
COMMON AREA AND UNITS 35, 36, 37, 38 & 39
FIRST AMENDMENT
P. 732

10' UTILITY & DRAINAGE EASEMENTS EACH
SIDE OF PROPERTY LINES AS INDICATED
BY DASHED LINES EXCEPT AS OTHERWISE
SHOWN.

SEE PAGE 53

FOR COMPLETE ENG DATA SEE
ORIGINAL DEDICATION PLAT IN
BOOK 69, PAGE 90, OF RECORDS.