

PART OF THE SE.1/4, OF SECTION 17, T.5N., R.1W., S.L.B. & M.

718

## SOUTH POINTE CENTER PHASE 5


IN WASHINGTON TERRACE CITY

TAXING UNIT: 255

SCALE 1" = 30'

SEE PAGE 53

5250 SOUTH ST

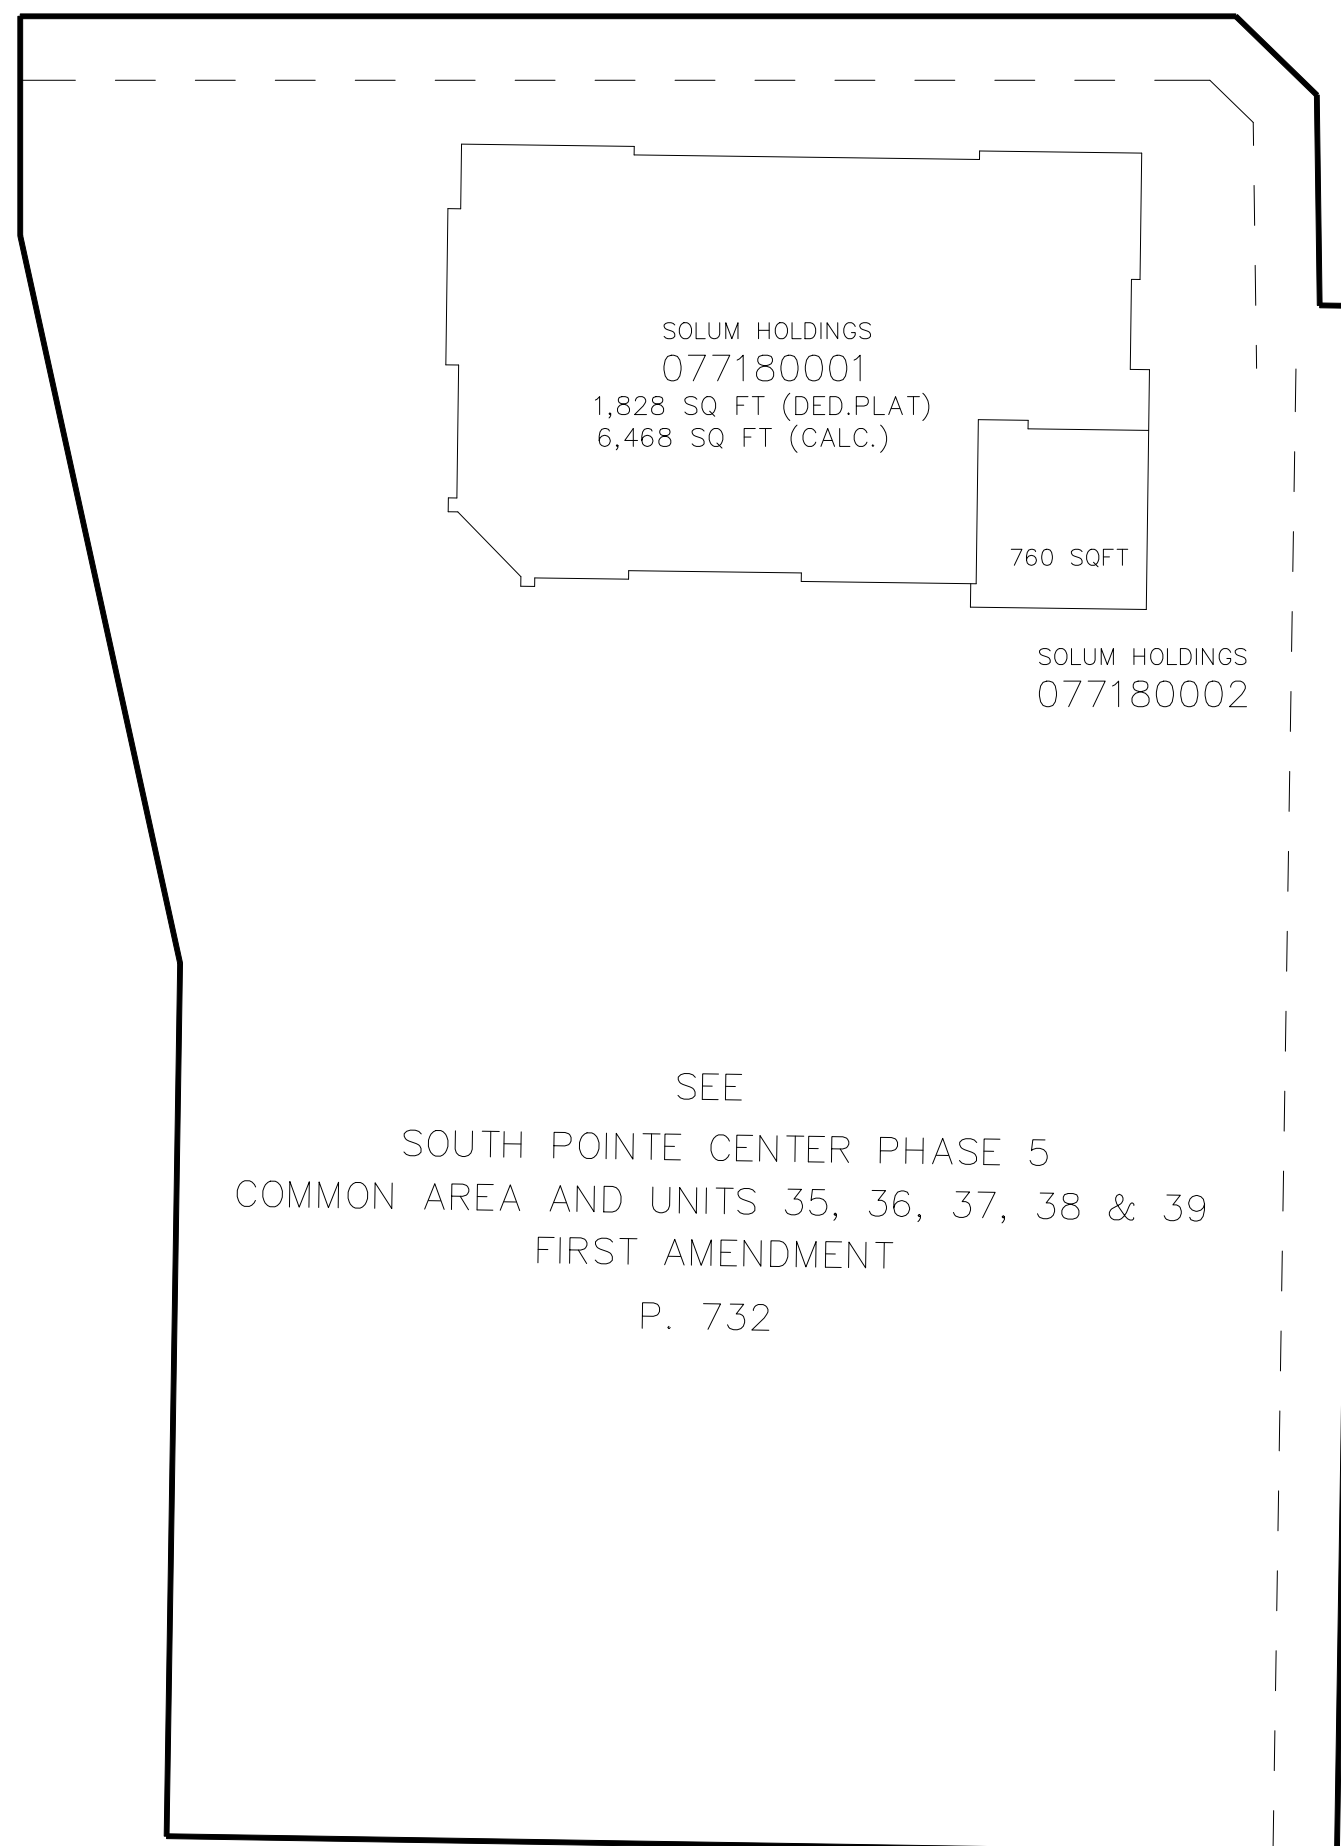

SEE PAGE 53

SEE PAGE 53

10' UTILITY & DRAINAGE EASEMENTS EACH  
SIDE OF PROPERTY LINES AS INDICATED  
BY DASHED LINES EXCEPT AS OTHERWISE  
SHOWN.

SEE PAGE 53

FOR COMPLETE ENG DATA SEE  
ORIGINAL DEDICATION PLAT IN  
BOOK 69, PAGE 90, OF RECORDS.