


PART OF THE NE 1/4, OF SECTION 26 AND NW 1/4 SECTION 25 T.5N., R1W., S.L.B. & M.
CEDAR COVE ESTATES 3RD AMENDMENT

723

IN WEBER COUNTY

TAXING UNIT: 54

SCALE 1" =100'

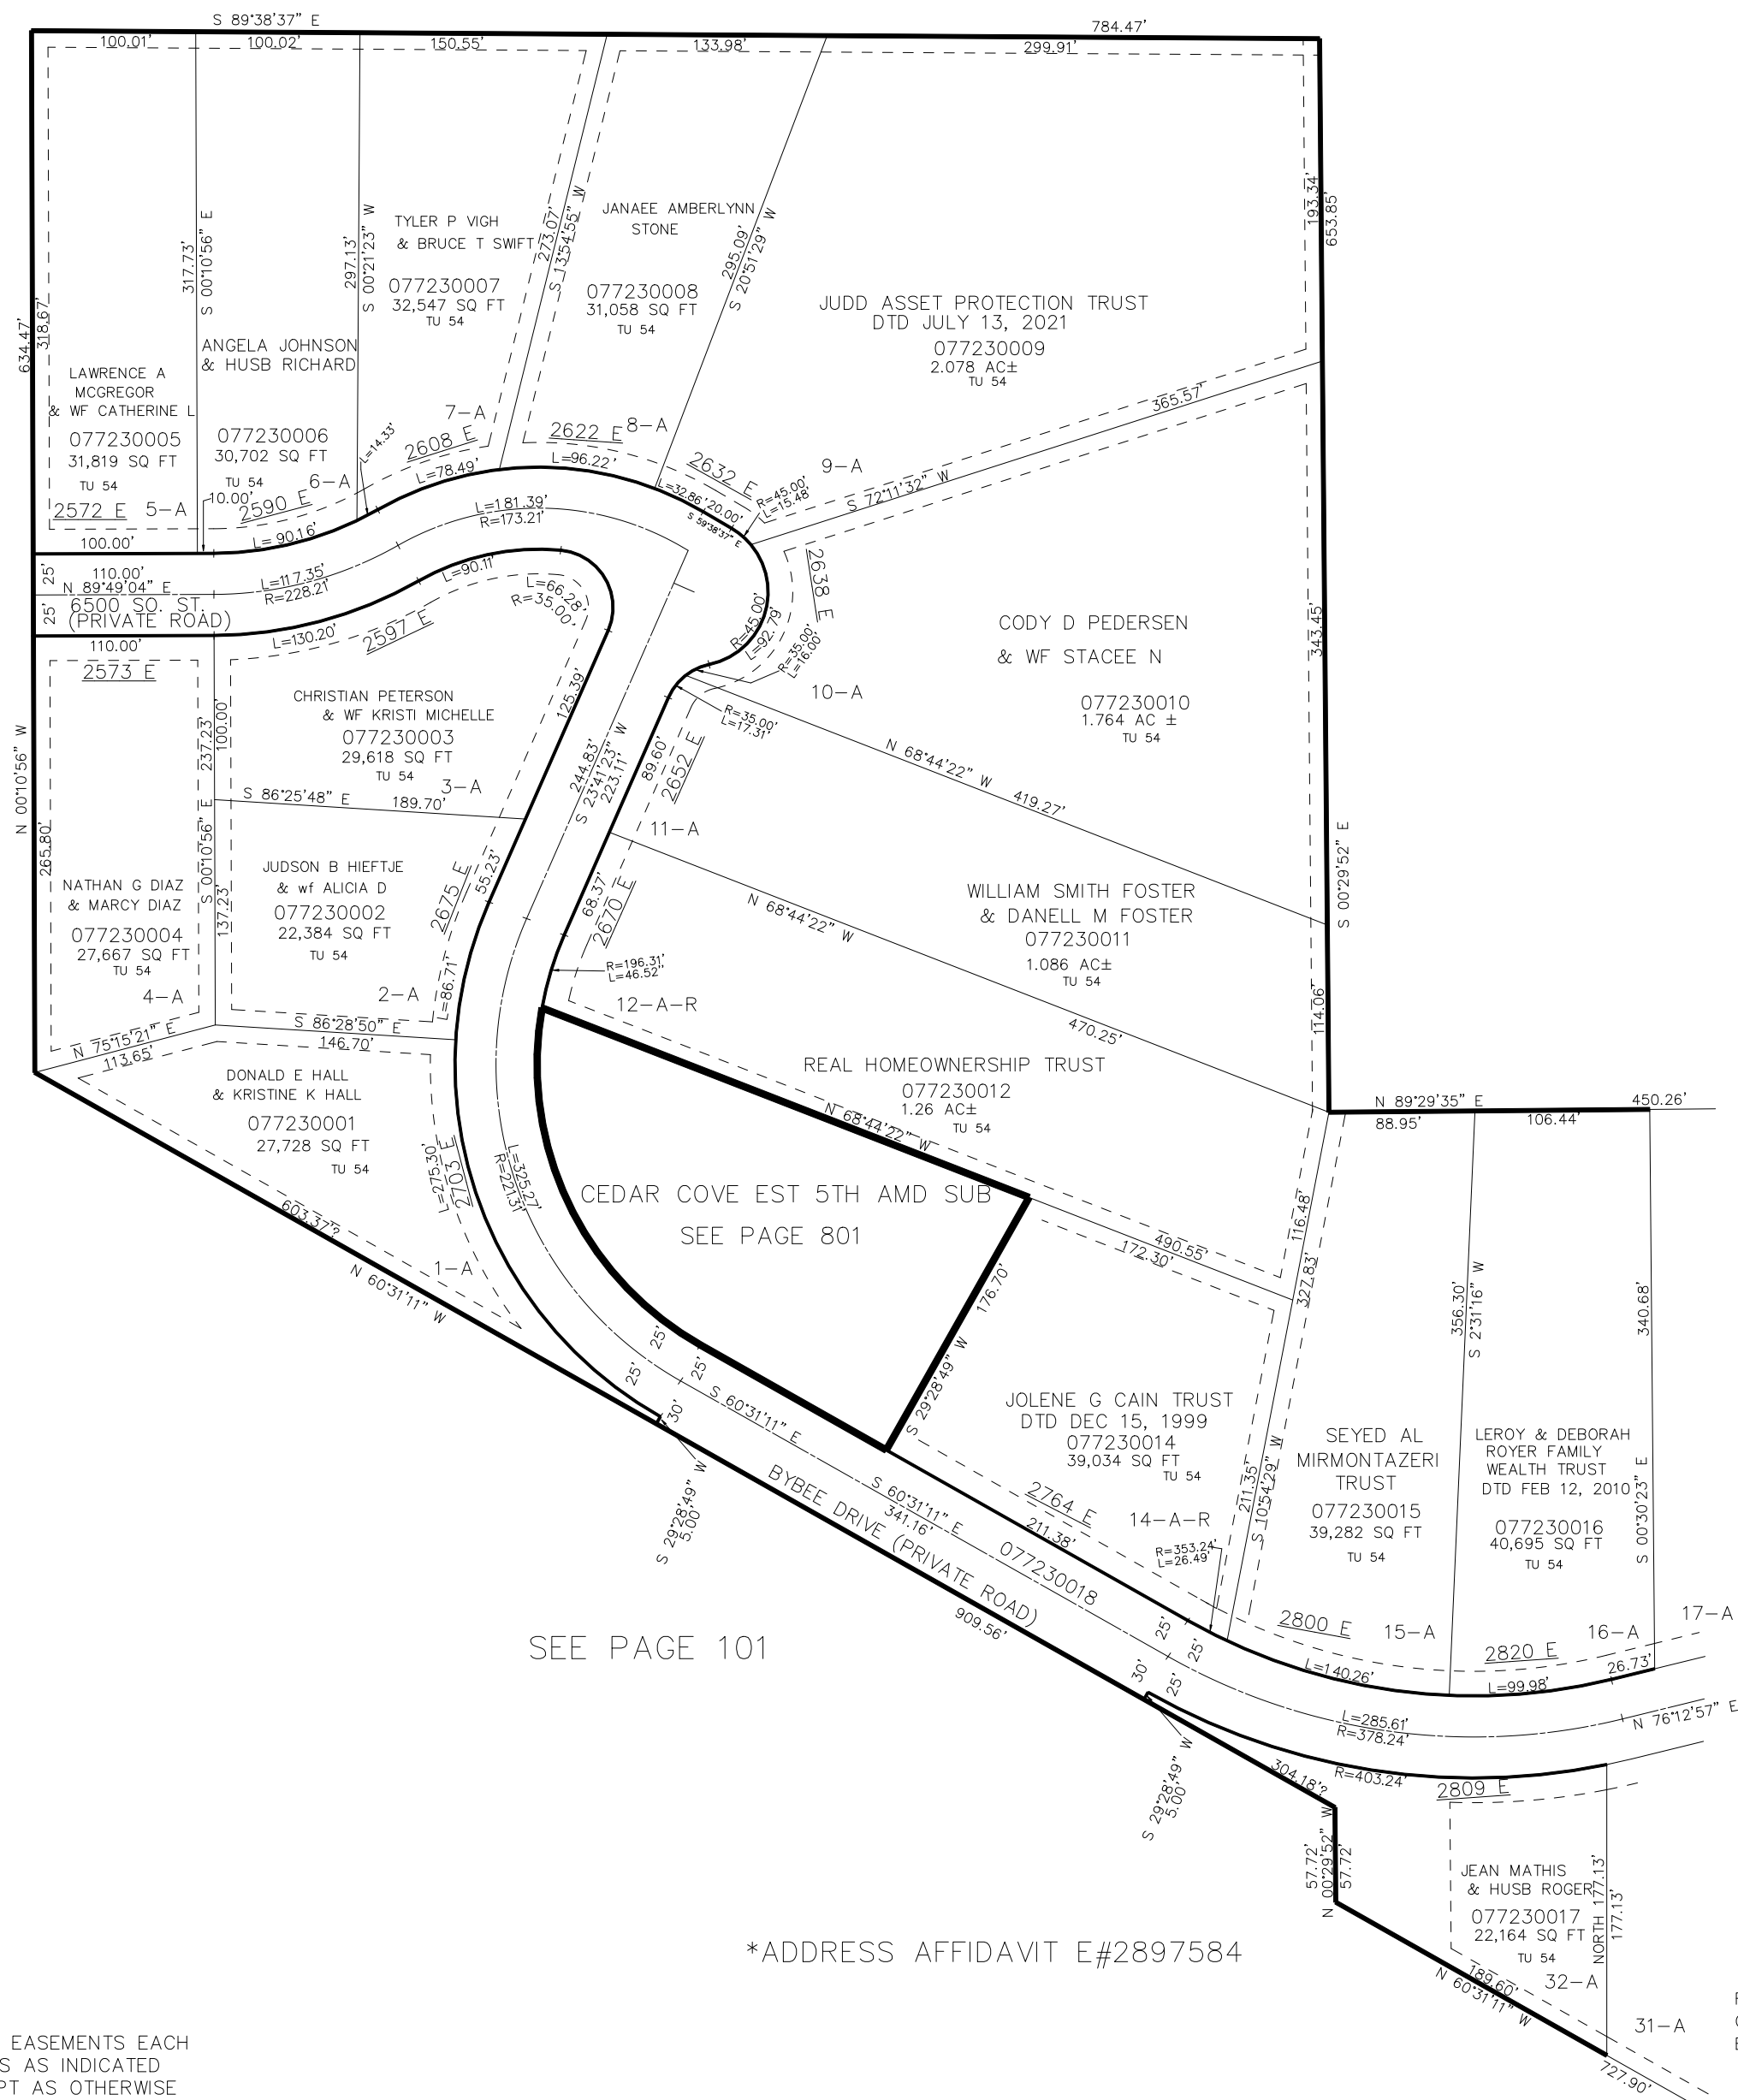

SEE PAGE 724

SEE PAGE 101

*ADDRESS AFFIDAVIT E#2897584

10' UTILITY & DRAINAGE EASEMENTS EACH
SIDE OF PROPERTY LINES AS INDICATED
BY DASHED LINES EXCEPT AS OTHERWISE
SHOWN.

FOR COMPLETE ENG DATA SEE
ORIGINAL DEDICATION PLAT IN
BOOK 70, PAGES 87 & 88, OF RECORDS.