


PART OF THE NE 1/4, OF SECTION 26, AND THE NW 1/4, OF SECTION 25, T.5N., R.1W., S.L.B. & M.
CEDAR COVE ESTATES 3RD AMENDMENT

WEBER COUNTY

TAXING UNIT: 54

SCALE 1" = 100'

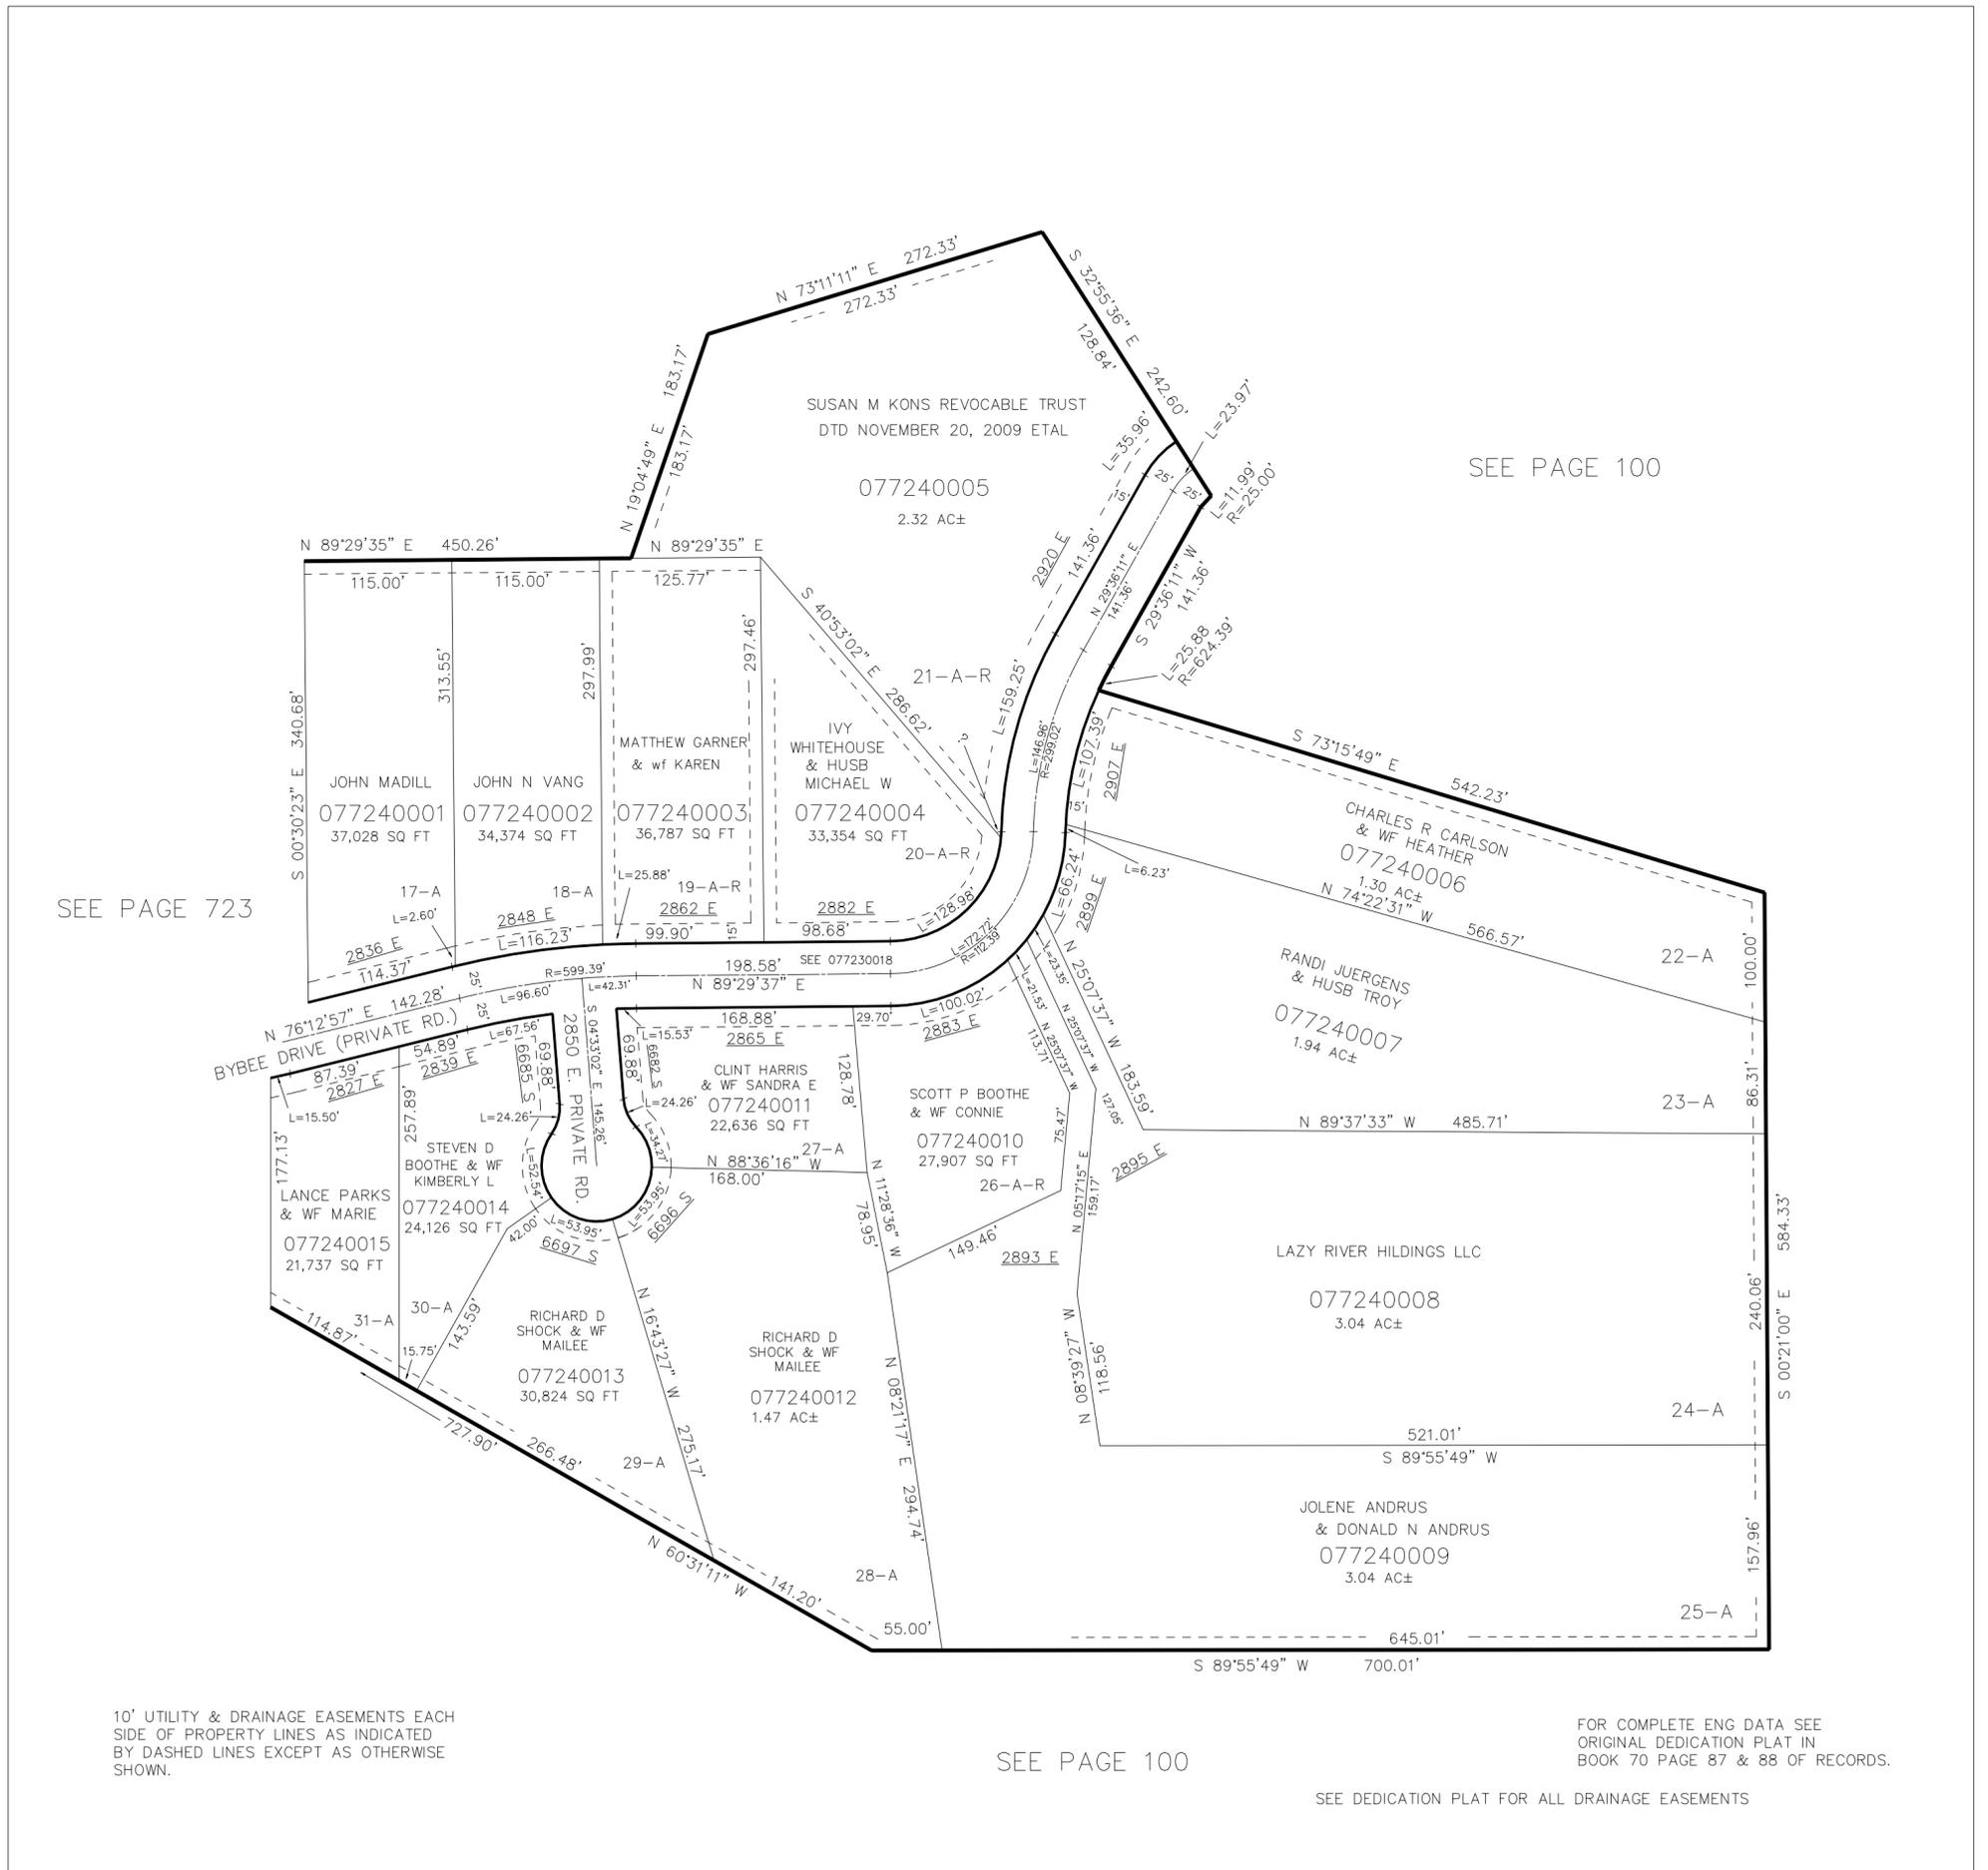

SEE PAGE 723

SEE PAGE 100

SEE PAGE 100

FOR COMPLETE ENG DATA SEE ORIGINAL DEDICATION PLAT IN BOOK 70 PAGE 87 & 88 OF RECORDS.

SEE DEDICATION PLAT FOR ALL DRAINAGE EASEMENTS

10' UTILITY & DRAINAGE EASEMENTS EACH SIDE OF PROPERTY LINES AS INDICATED BY DASHED LINES EXCEPT AS OTHERWISE SHOWN.