


PART OF THE NE 1/4, OF SECTION 26, AND THE NW 1/4, OF SECTION 25, T.5N., R.1W., S.L.B. & M.  
**CEDAR COVE ESTATES 3RD AMENDMENT**

WEBER COUNTY

TAXING UNIT: 54

SCALE 1" = 100'

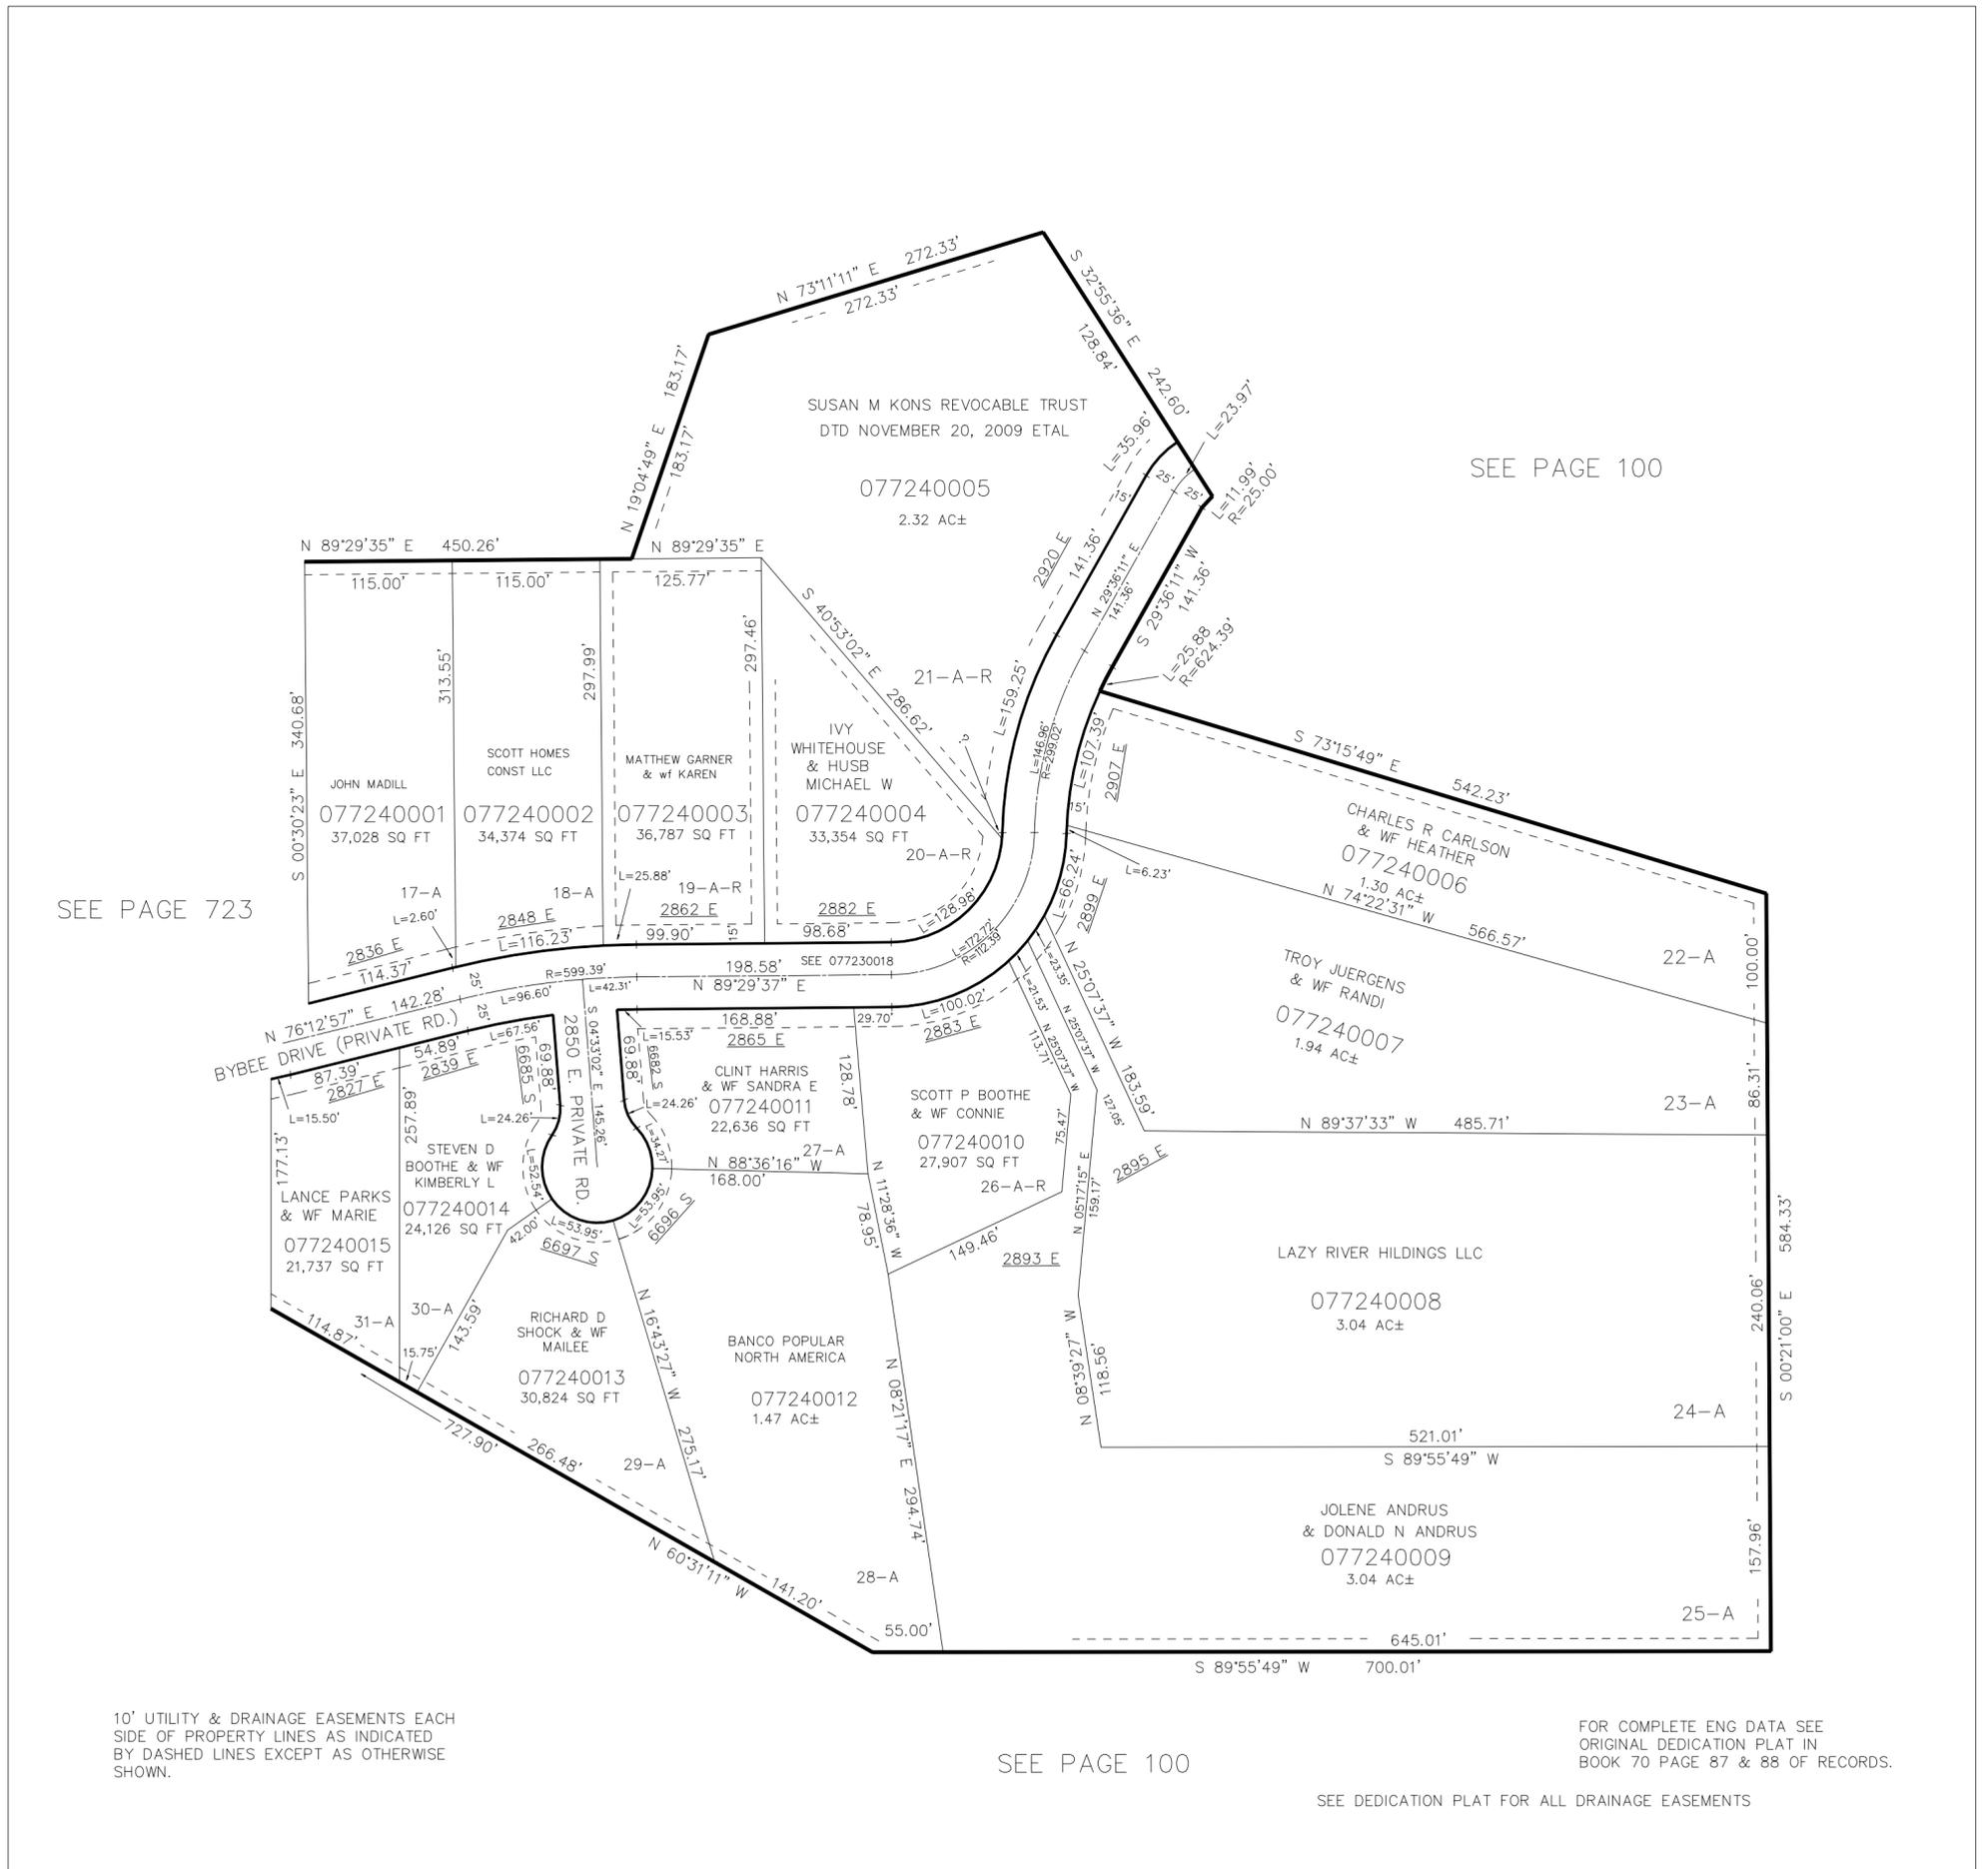

10' UTILITY & DRAINAGE EASEMENTS EACH SIDE OF PROPERTY LINES AS INDICATED BY DASHED LINES EXCEPT AS OTHERWISE SHOWN.

SEE PAGE 100

FOR COMPLETE ENG DATA SEE ORIGINAL DEDICATION PLAT IN BOOK 70 PAGE 87 & 88 OF RECORDS.

SEE DEDICATION PLAT FOR ALL DRAINAGE EASEMENTS