

PART OF THE NE.1/4, OF SECTION 17, T.5N., R.1W., S.L.B. & M.  
LEX JENSEN SUBDIVISION AMENDMENT NO. 1


IN WASHINGTON TERRACE CITY

TAXING UNIT: 24

SCALE 1" = 30'

WASHINGTON BLVD

SEE PAGE 52

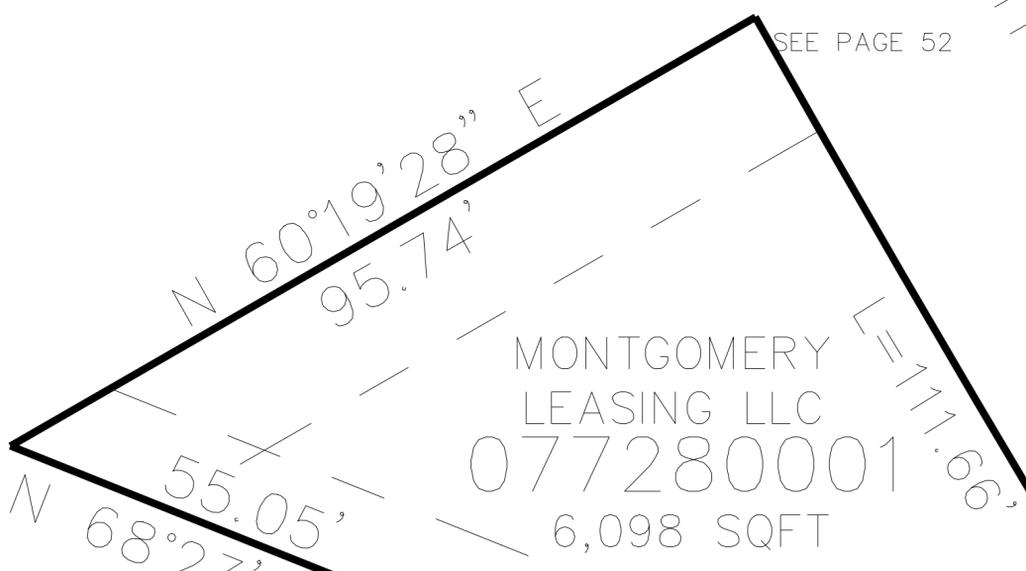


MONTGOMERY  
LEASING LLC  
077280001  
6,098 SQFT

SEE PAGE 52

375 EAST

SEE PAGE 52

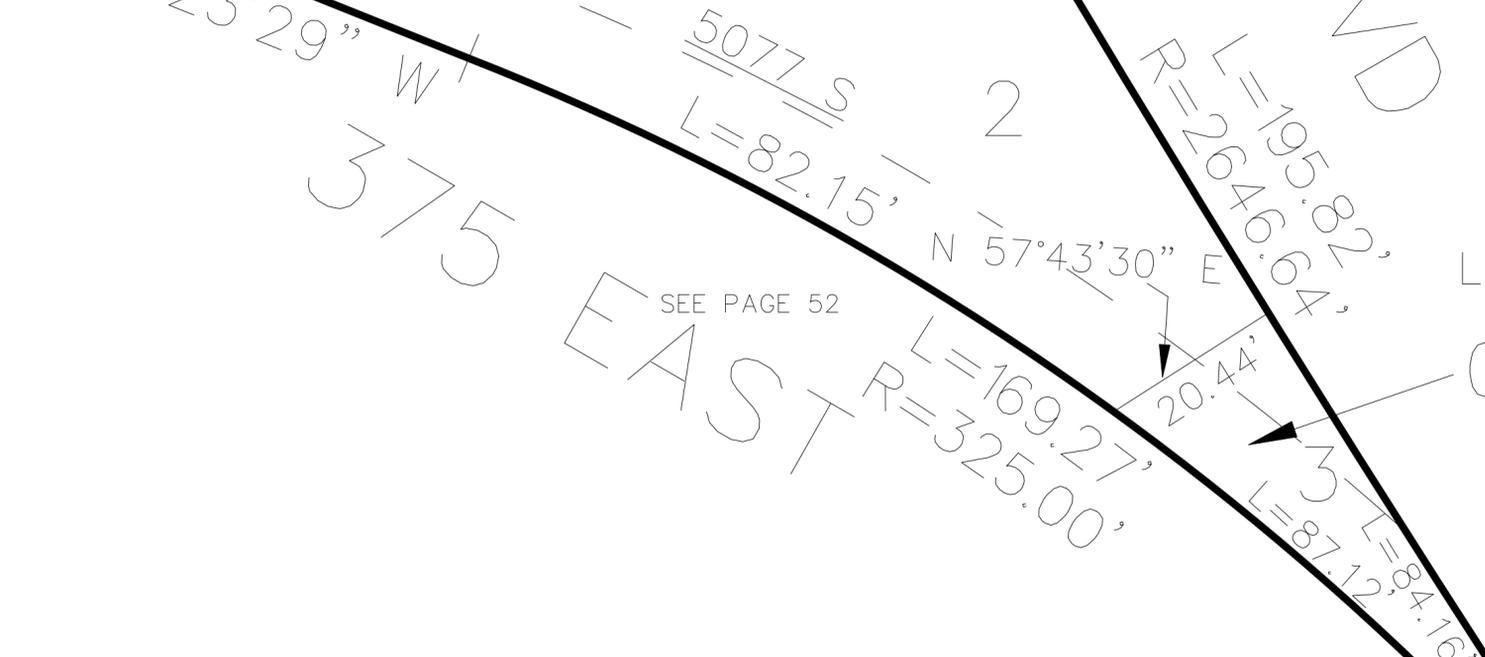

LINDA L JENSEN  
TRUST  
077280002  
672 SQFT

10' UTILITY & DRAINAGE EASEMENTS EACH  
SIDE OF PROPERTY LINES AS INDICATED  
BY DASHED LINES EXCEPT AS OTHERWISE  
SHOWN.

FOR COMPLETE ENG DATA SEE  
ORIGINAL DEDICATION PLAT IN  
BOOK 11, PAGE 32 OF RECORDS.