


PART OF THE NW.1/4, OF SECTION 22, T.5N., R.1W., S.L.B. & M.

CROSSROADS LANDING COMMERCIAL CONDOMINIUMS FIRST AMENDMENT

730

TAXING UNIT: 27

IN SOUTH OGDEN CITY
SCALE 1" = 60'

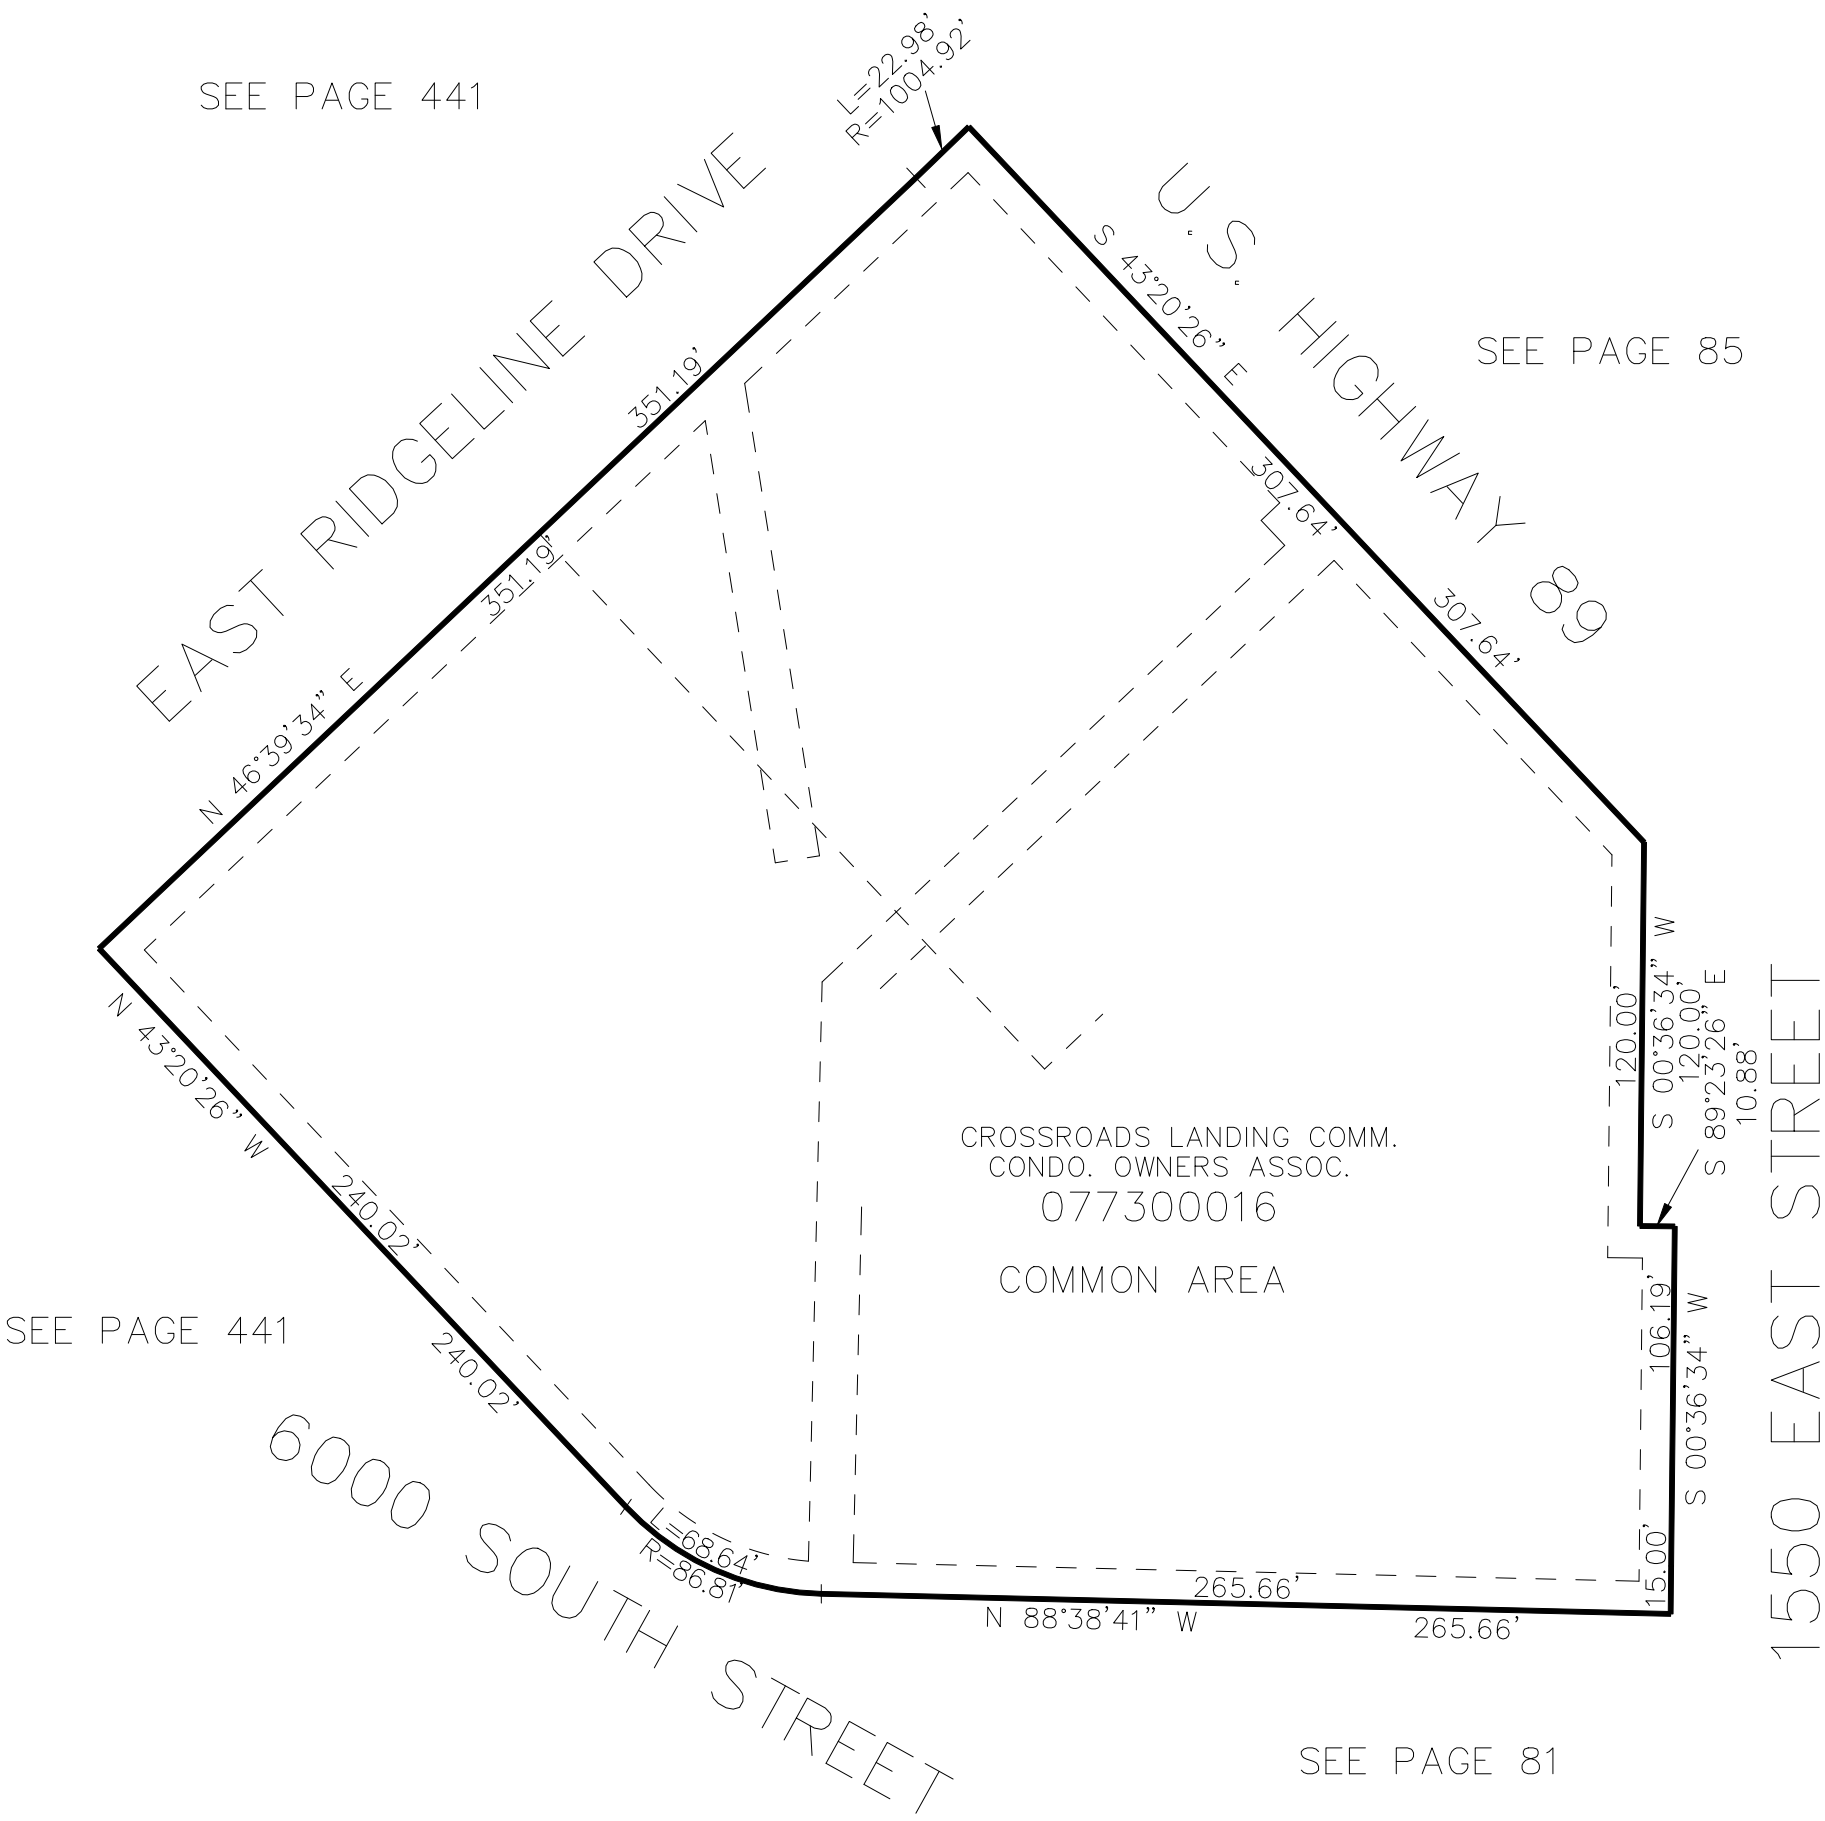

UNIT	BLDG	SERIAL#	OWNERSHIP
	1491 EAST	077300001	RIDGELINE BUS. PROP. LLC
	1493 EAST	077300002	COL HOLDING LLC
1	1483 EAST	077300003	RIDGELINE BUS. PROP. LLC
2	1483 EAST	077300004	RIDGELINE BUS. PROP. LLC
3	1483 EAST	077300005	RIDGELINE BUS. PROP. LLC
4	1483 EAST	077300006	RIDGELINE BUS. PROP. LLC
5	1483 EAST	077300007	RIDGELINE BUS. PROP. LLC
6	1483 EAST	077300008	RIDGELINE BUS. PROP. LLC
1	1495 EAST	077300009	RIDGELINE BUS. PROP. LLC
2	1495 EAST	077300010	RIDGELINE BUS. PROP. LLC
3	1495 EAST	077300011	RIDGELINE BUS. PROP. LLC
4	1495 EAST	077300012	RIDGELINE BUS. PROP. LLC
5	1495 EAST	077300013	RIDGELINE BUS. PROP. LLC
6	1495 EAST	077300014	RIDGELINE BUS. PROP. LLC
7	1495 EAST	077300015	RIDGELINE BUS. PROP. LLC