


PART OF THE NW.1/4, OF SECTION 22, T.5N., R.1W., S.L.B. & M.
CROSSROADS LANDING COMMERCIAL CONDOMINIUMS FIRST AMENDMENT

IN SOUTH OGDEN CITY

TAXING UNIT: 27

SCALE 1" = 60'

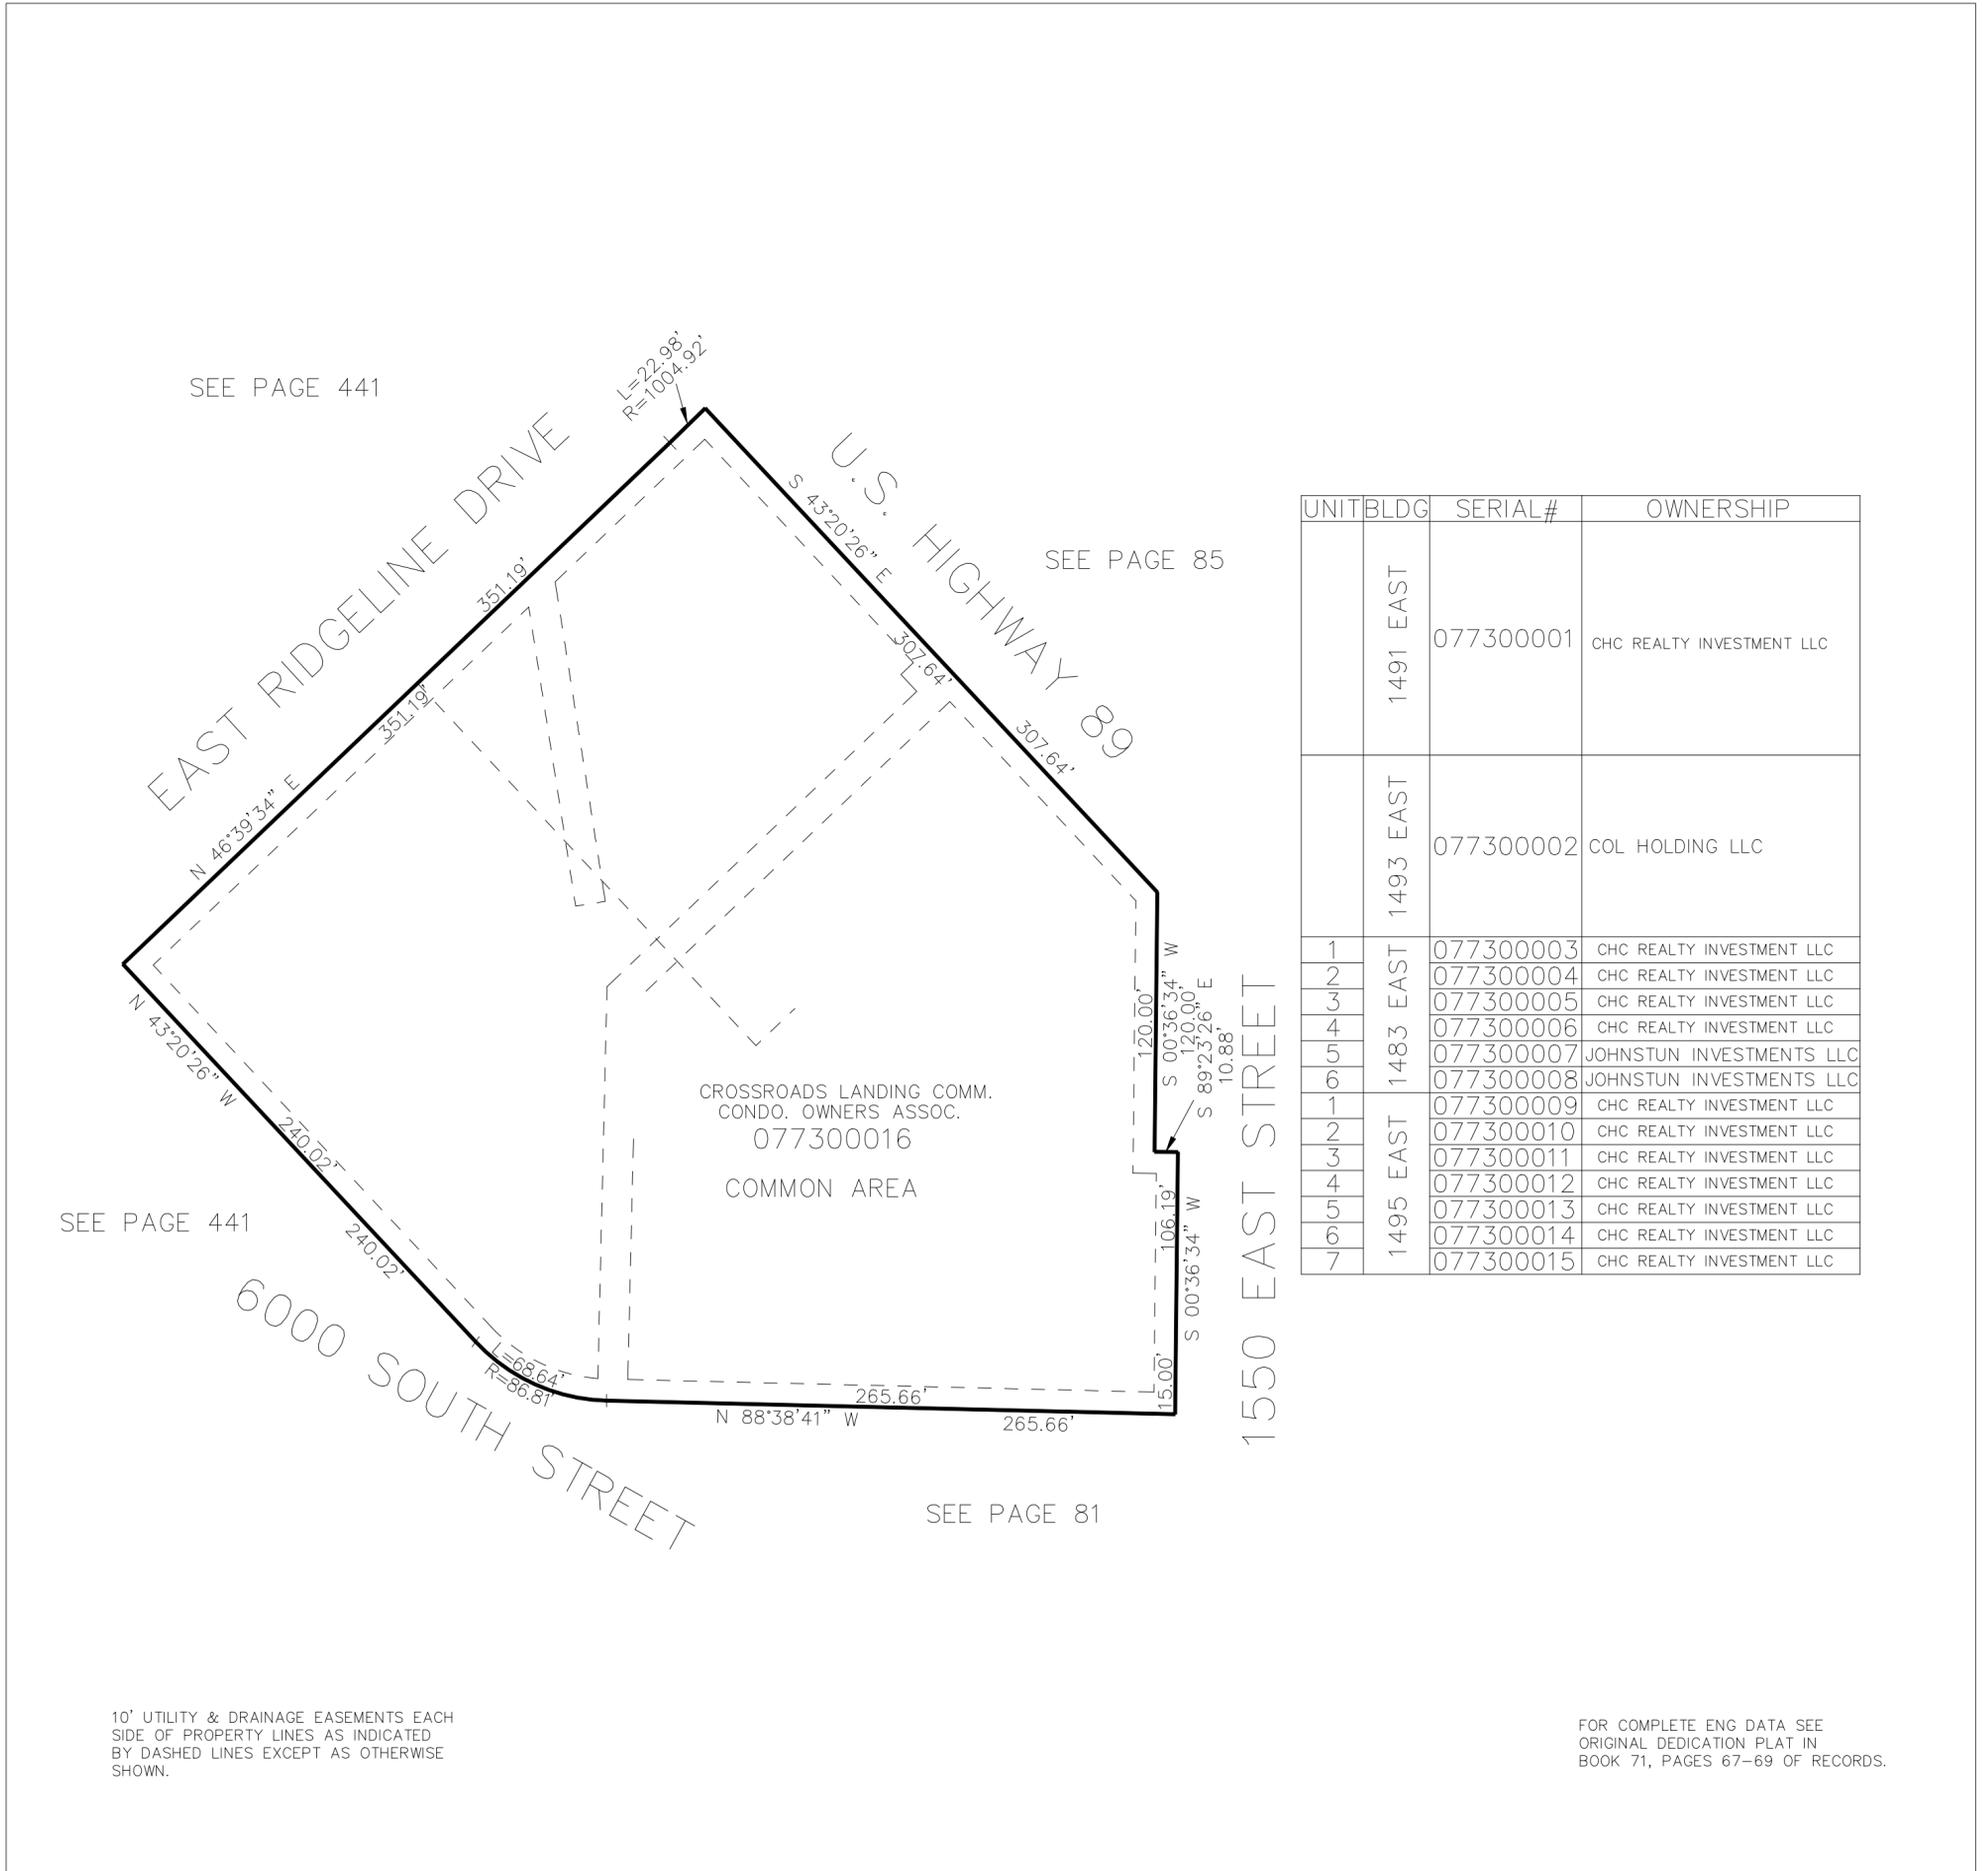

UNIT	BLDG	SERIAL#	OWNERSHIP
	1491 EAST	077300001	CHC REALTY INVESTMENT LLC
	1493 EAST	077300002	COL HOLDING LLC
1	1483 EAST	077300003	CHC REALTY INVESTMENT LLC
2		077300004	CHC REALTY INVESTMENT LLC
3		077300005	CHC REALTY INVESTMENT LLC
4		077300006	CHC REALTY INVESTMENT LLC
5		077300007	JOHNSTUN INVESTMENTS LLC
6		077300008	JOHNSTUN INVESTMENTS LLC
1	1495 EAST	077300009	CHC REALTY INVESTMENT LLC
2		077300010	CHC REALTY INVESTMENT LLC
3		077300011	CHC REALTY INVESTMENT LLC
4		077300012	CHC REALTY INVESTMENT LLC
5		077300013	CHC REALTY INVESTMENT LLC
6		077300014	CHC REALTY INVESTMENT LLC
7		077300015	CHC REALTY INVESTMENT LLC