


PART OF THE NW.1/4, OF SECTION 22, T.5N., R.1W., S.L.B. & M.
CROSSROADS LANDING COMMERCIAL CONDOMINIUMS FIRST AMENDMENT

IN SOUTH OGDEN CITY

TAXING UNIT: 27

SCALE 1" = 60'

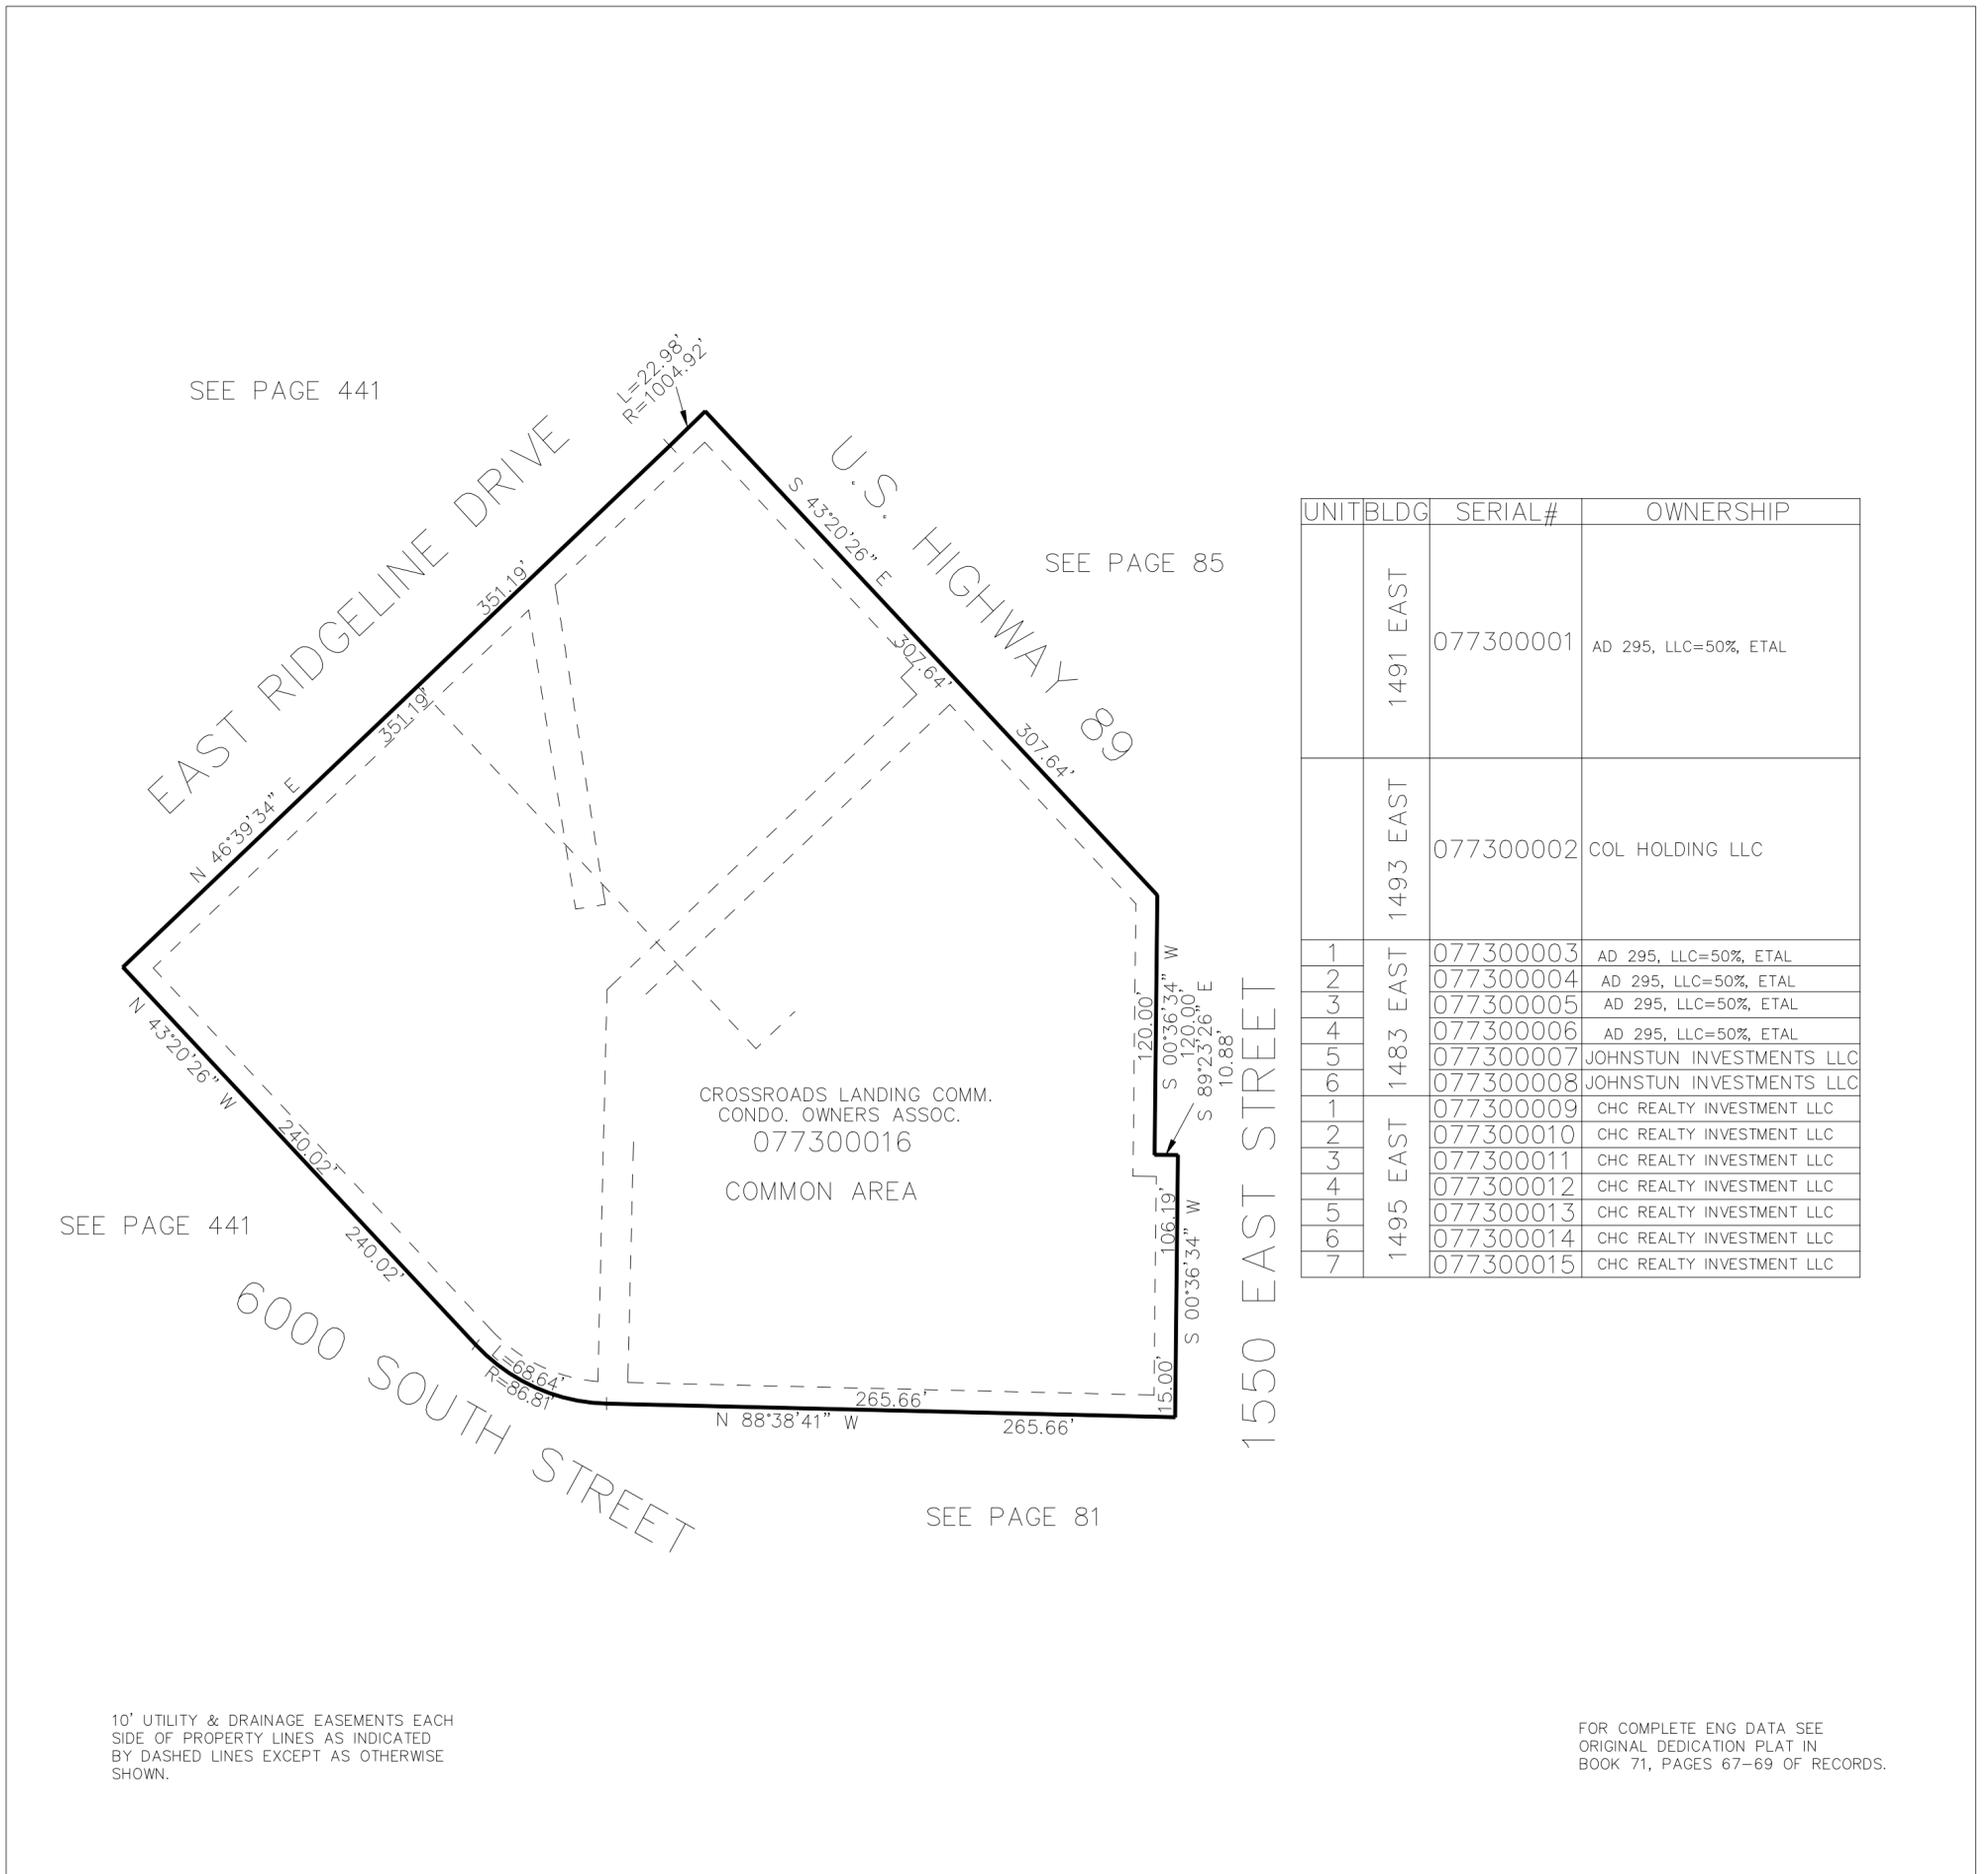

UNIT	BLDG	SERIAL#	OWNERSHIP
	1491 EAST	077300001	AD 295, LLC=50%, ETAL
	1493 EAST	077300002	COL HOLDING LLC
1	1483 EAST	077300003	AD 295, LLC=50%, ETAL
2		077300004	AD 295, LLC=50%, ETAL
3		077300005	AD 295, LLC=50%, ETAL
4		077300006	AD 295, LLC=50%, ETAL
5		077300007	JOHNSTUN INVESTMENTS LLC
6		077300008	JOHNSTUN INVESTMENTS LLC
1		1495 EAST	077300009
2	077300010		CHC REALTY INVESTMENT LLC
3	077300011		CHC REALTY INVESTMENT LLC
4	077300012		CHC REALTY INVESTMENT LLC
5	077300013		CHC REALTY INVESTMENT LLC
6	077300014		CHC REALTY INVESTMENT LLC
7	077300015		CHC REALTY INVESTMENT LLC