


PART OF THE NW.1/4, OF SECTION 22, T.5N., R.1W., S.L.B. & M.

CROSSROADS LANDING COMMERCIAL CONDOMINIUMS FIRST AMENDMENT

730

TAXING UNIT: 27

IN SOUTH OGDEN CITY
SCALE 1" = 60'

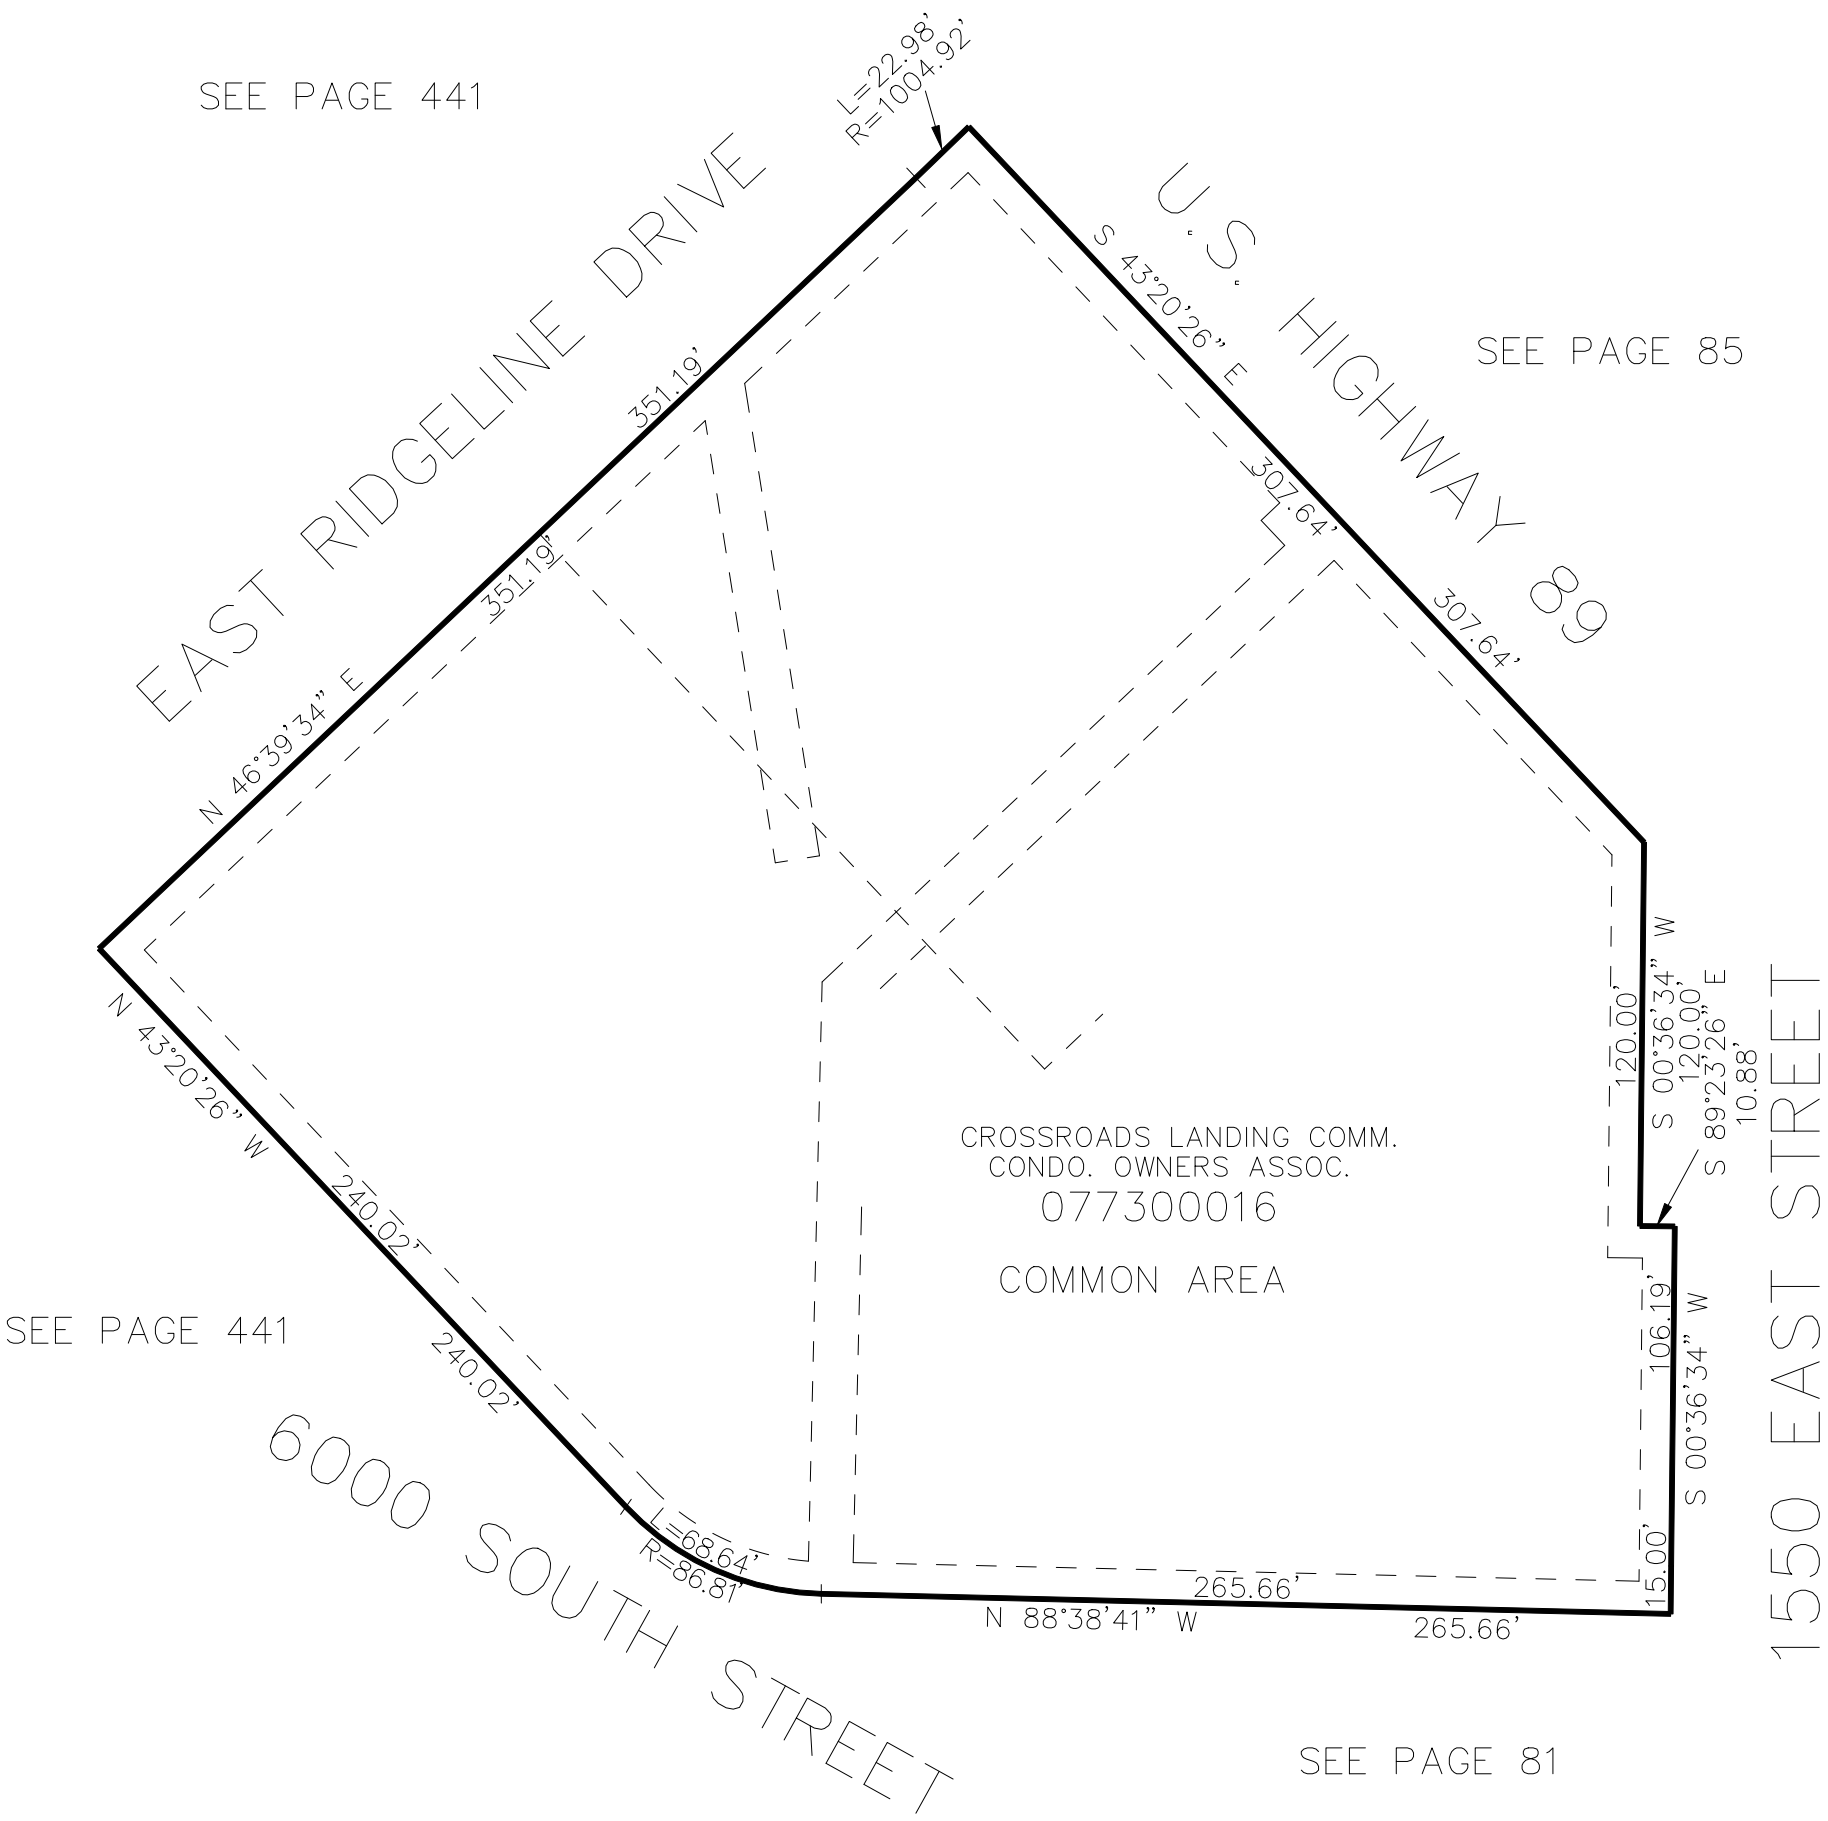

UNIT	BLDG	SERIAL#	OWNERSHIP
	1491 EAST	077300001	ALDER DEVELOPMENT CO LTD
	1493 EAST	077300002	COL HOLDING LLC
1	1483 EAST	077300003	ALDER DEVELOPMENT CO LTD
2		077300004	ALDER DEVELOPMENT CO LTD
3		077300005	ALDER DEVELOPMENT CO LTD
4		077300006	ALDER DEVELOPMENT CO LTD
5		077300007	JOHNSTUN INVESTMENTS, LLC
6		077300008	JOHNSTUN INVESTMENTS, LLC
1	1495 EAST	077300009	INNOVATIVE SKIN SCIENCE LLC
2		077300010	INNOVATIVE SKIN SCIENCE LLC
3		077300011	INNOVATIVE SKIN SCIENCE LLC
4		077300012	INNOVATIVE SKIN SCIENCE LLC
5		077300013	INNOVATIVE SKIN SCIENCE LLC
6		077300014	INNOVATIVE SKIN SCIENCE LLC
7		077300015	INNOVATIVE SKIN SCIENCE LLC

FOR COMPLETE ENG DATA SEE
ORIGINAL DEDICATION PLAT IN
BOOK 71, PAGES 67-69 OF RECORDS.