

PART OF THE SE.1/4, OF SECTION 17, T.5N., R.1W., S.L.B. & M.
SOUTH POINTE CENTER PHASE 5 COMMON AREA
AND UNITS 35, 36, 37, 38 & 39 FIRST AMENDMENT

TAXING UNIT: 255


IN WASHINGTON TERRACE CITY
SCALE 1" = 30'

5250 SOUTH STREET

SEE PAGE 53

SEE PAGE 53

ADAMS AVENUE

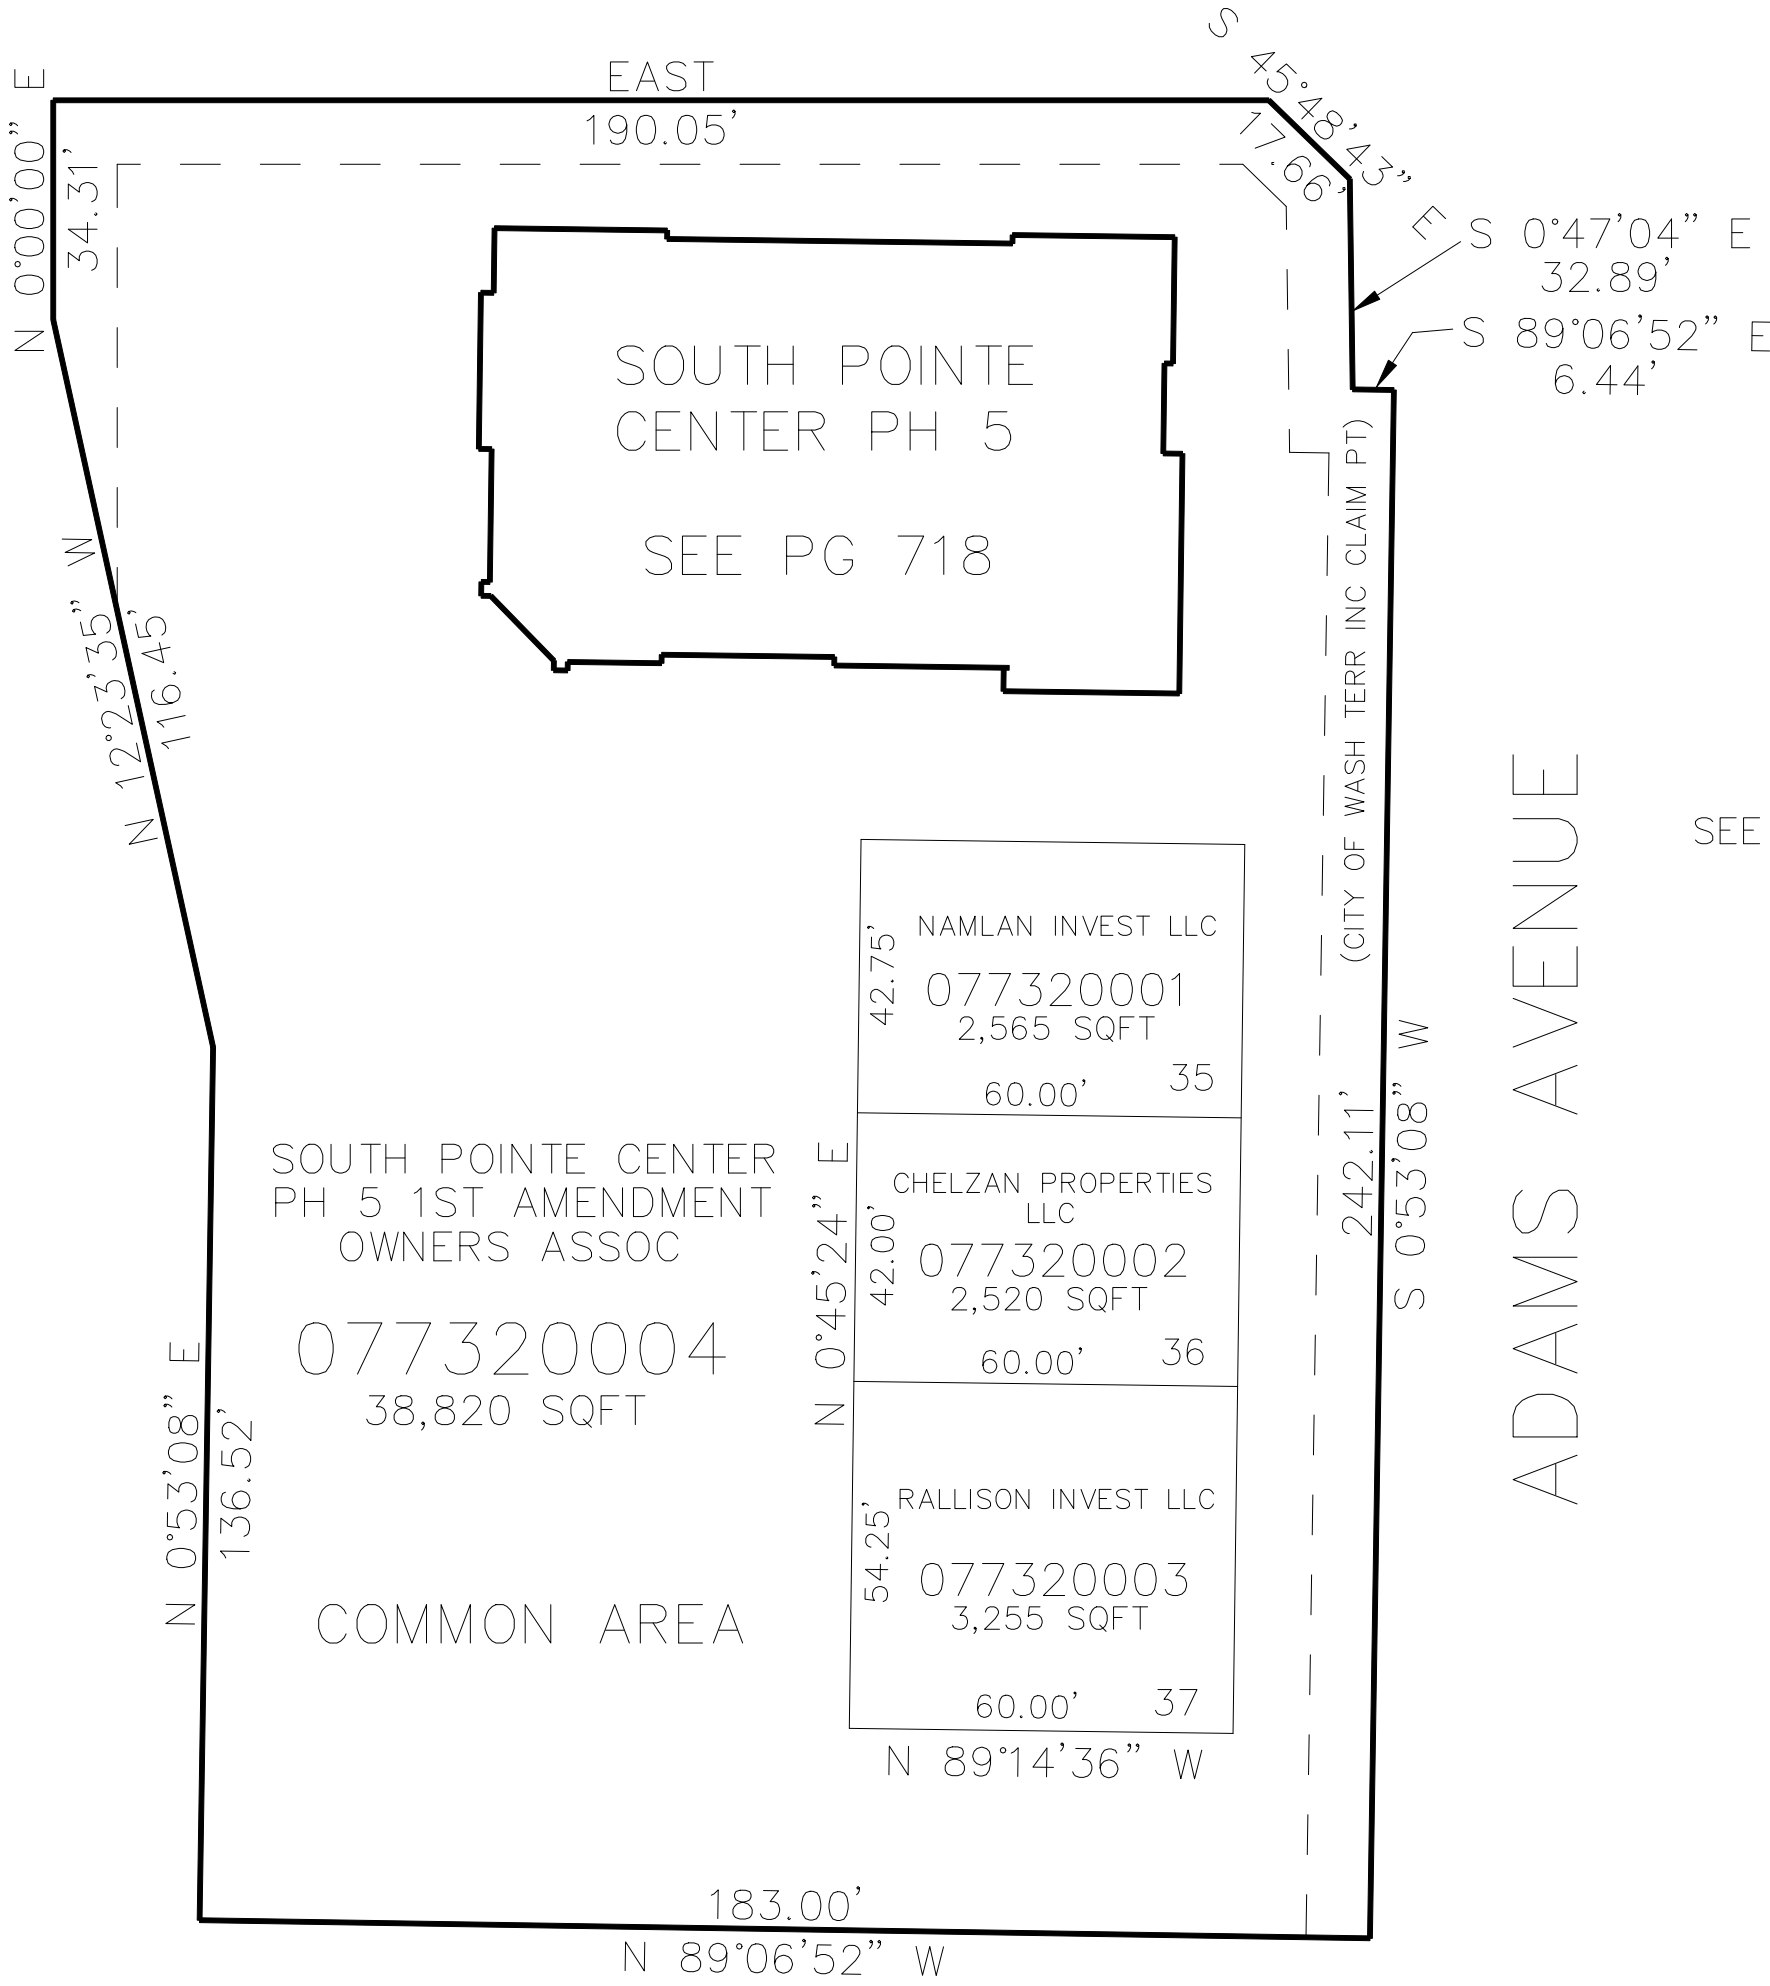

10' UTILITY & DRAINAGE EASEMENTS EACH
SIDE OF PROPERTY LINES AS INDICATED
BY DASHED LINES EXCEPT AS OTHERWISE
SHOWN.

FOR COMPLETE ENG DATA SEE
ORIGINAL DEDICATION PLAT IN
BOOK 71, PAGE 84 OF RECORDS.