

PART OF THE E.1/2, OF SECTION 22, T.5N., R.1W., S.L.B. & M.

734

KOBE PLAZA SUBDIVISION


IN SOUTH OGDEN CITY

TAXING UNIT: 75

SCALE 1" = 40'

SEE PAGE 83

1550 EAST STREET

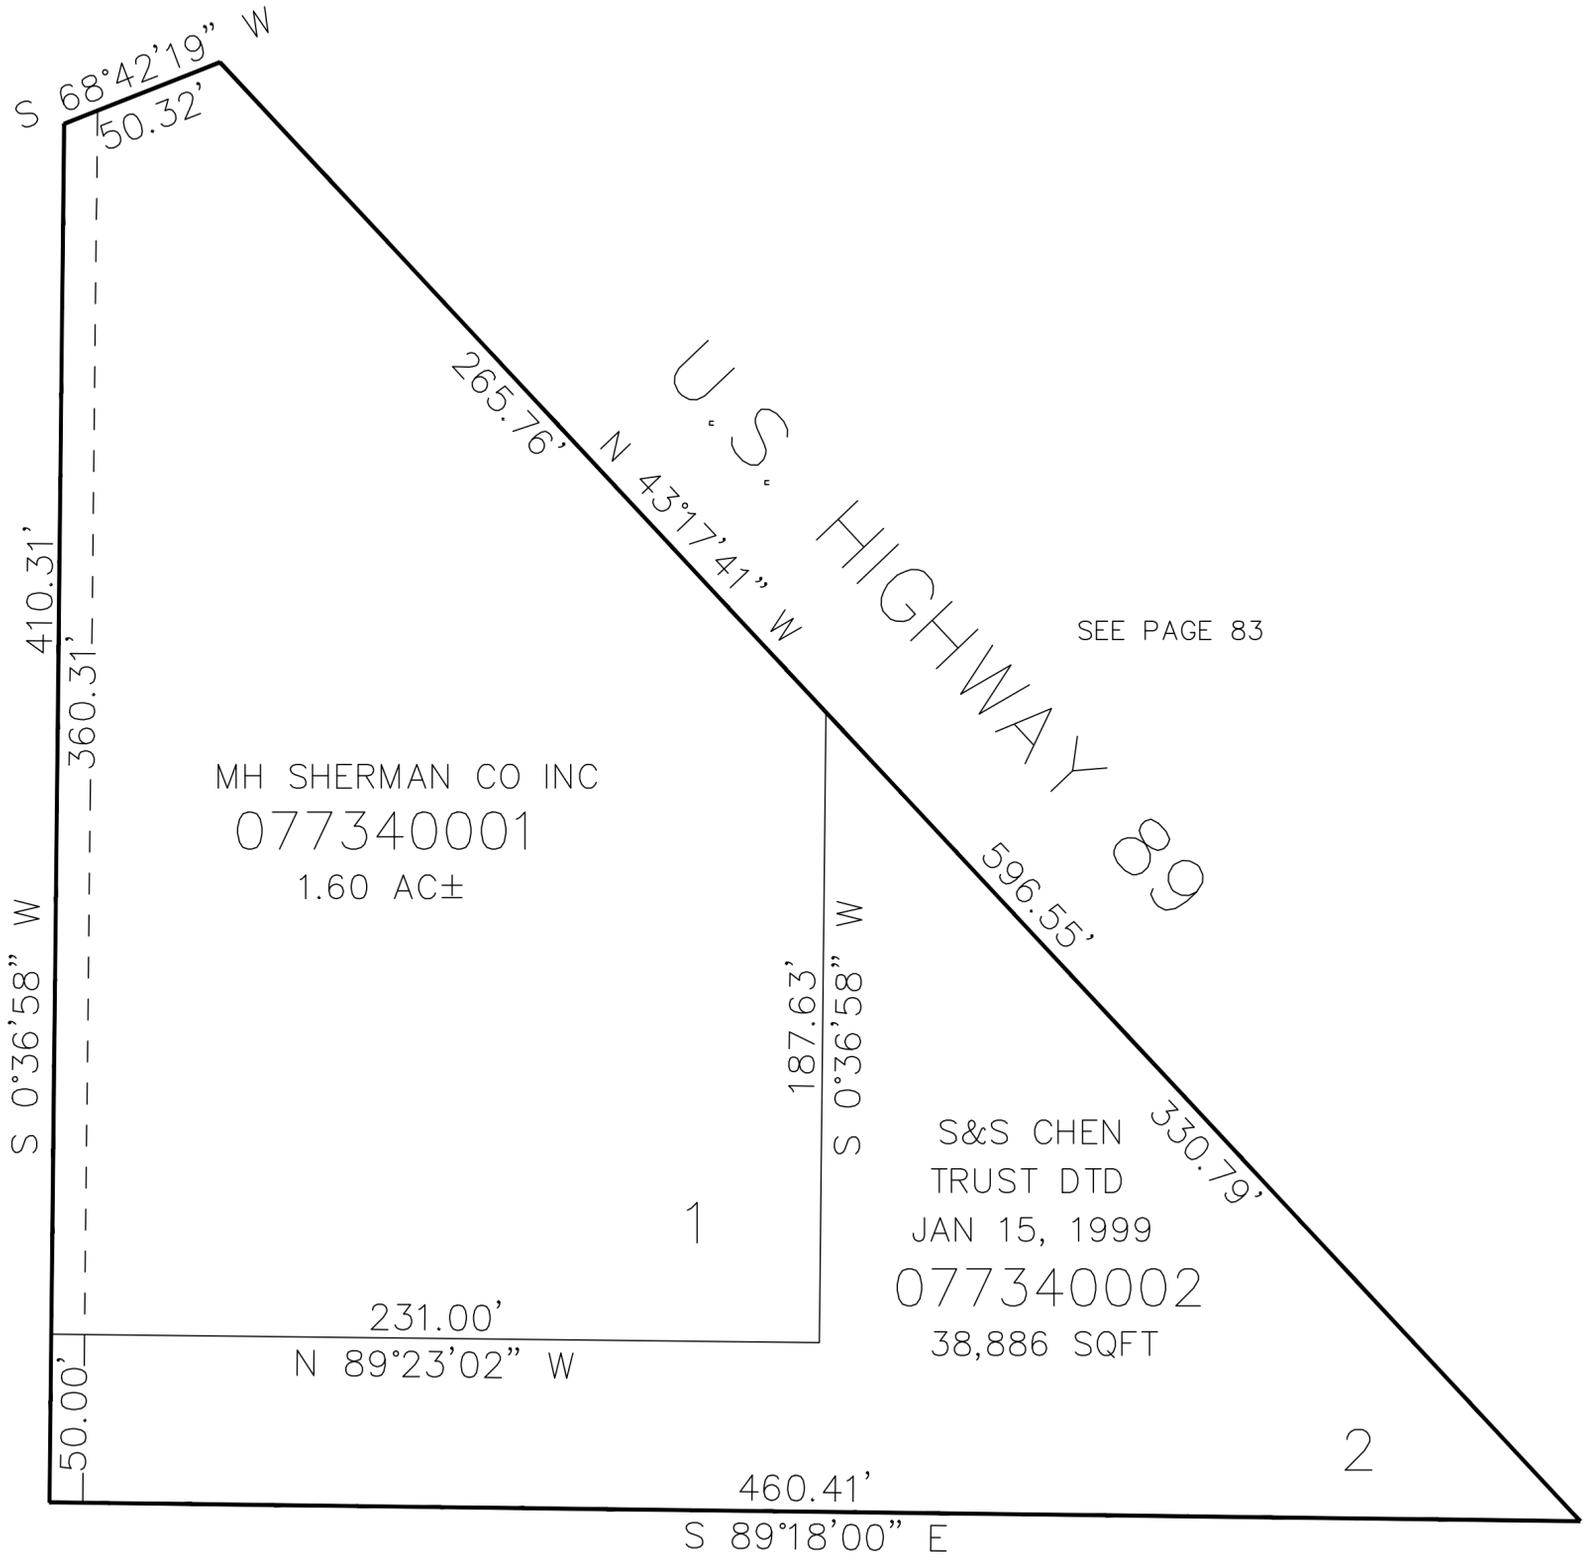

SEE PAGE 83

MH SHERMAN CO INC
 077340001
 1.60 AC±

S&S CHEN
 TRUST DTD
 JAN 15, 1999
 077340002
 38,886 SQFT

SEE PAGE 83

10' UTILITY & DRAINAGE EASEMENTS EACH
 SIDE OF PROPERTY LINES AS INDICATED
 BY DASHED LINES EXCEPT AS OTHERWISE
 SHOWN.

FOR COMPLETE ENG DATA SEE
 ORIGINAL DEDICATION PLAT IN
 BOOK 71, PAGE 99 OF RECORDS.