

PART OF THE SE.1/4, OF SECTION 23, T.5n., R.1w., S.L.B. & M.

738

ARLEN BELL ESTATES

IN WEBER COUNTY

TAXING UNIT: 159

SCALE 1" = 80'


SEE PAGE 92

SEE PAGE 88

SEE PAGE 222

SEE PAGE 569

SEE PAGE 92

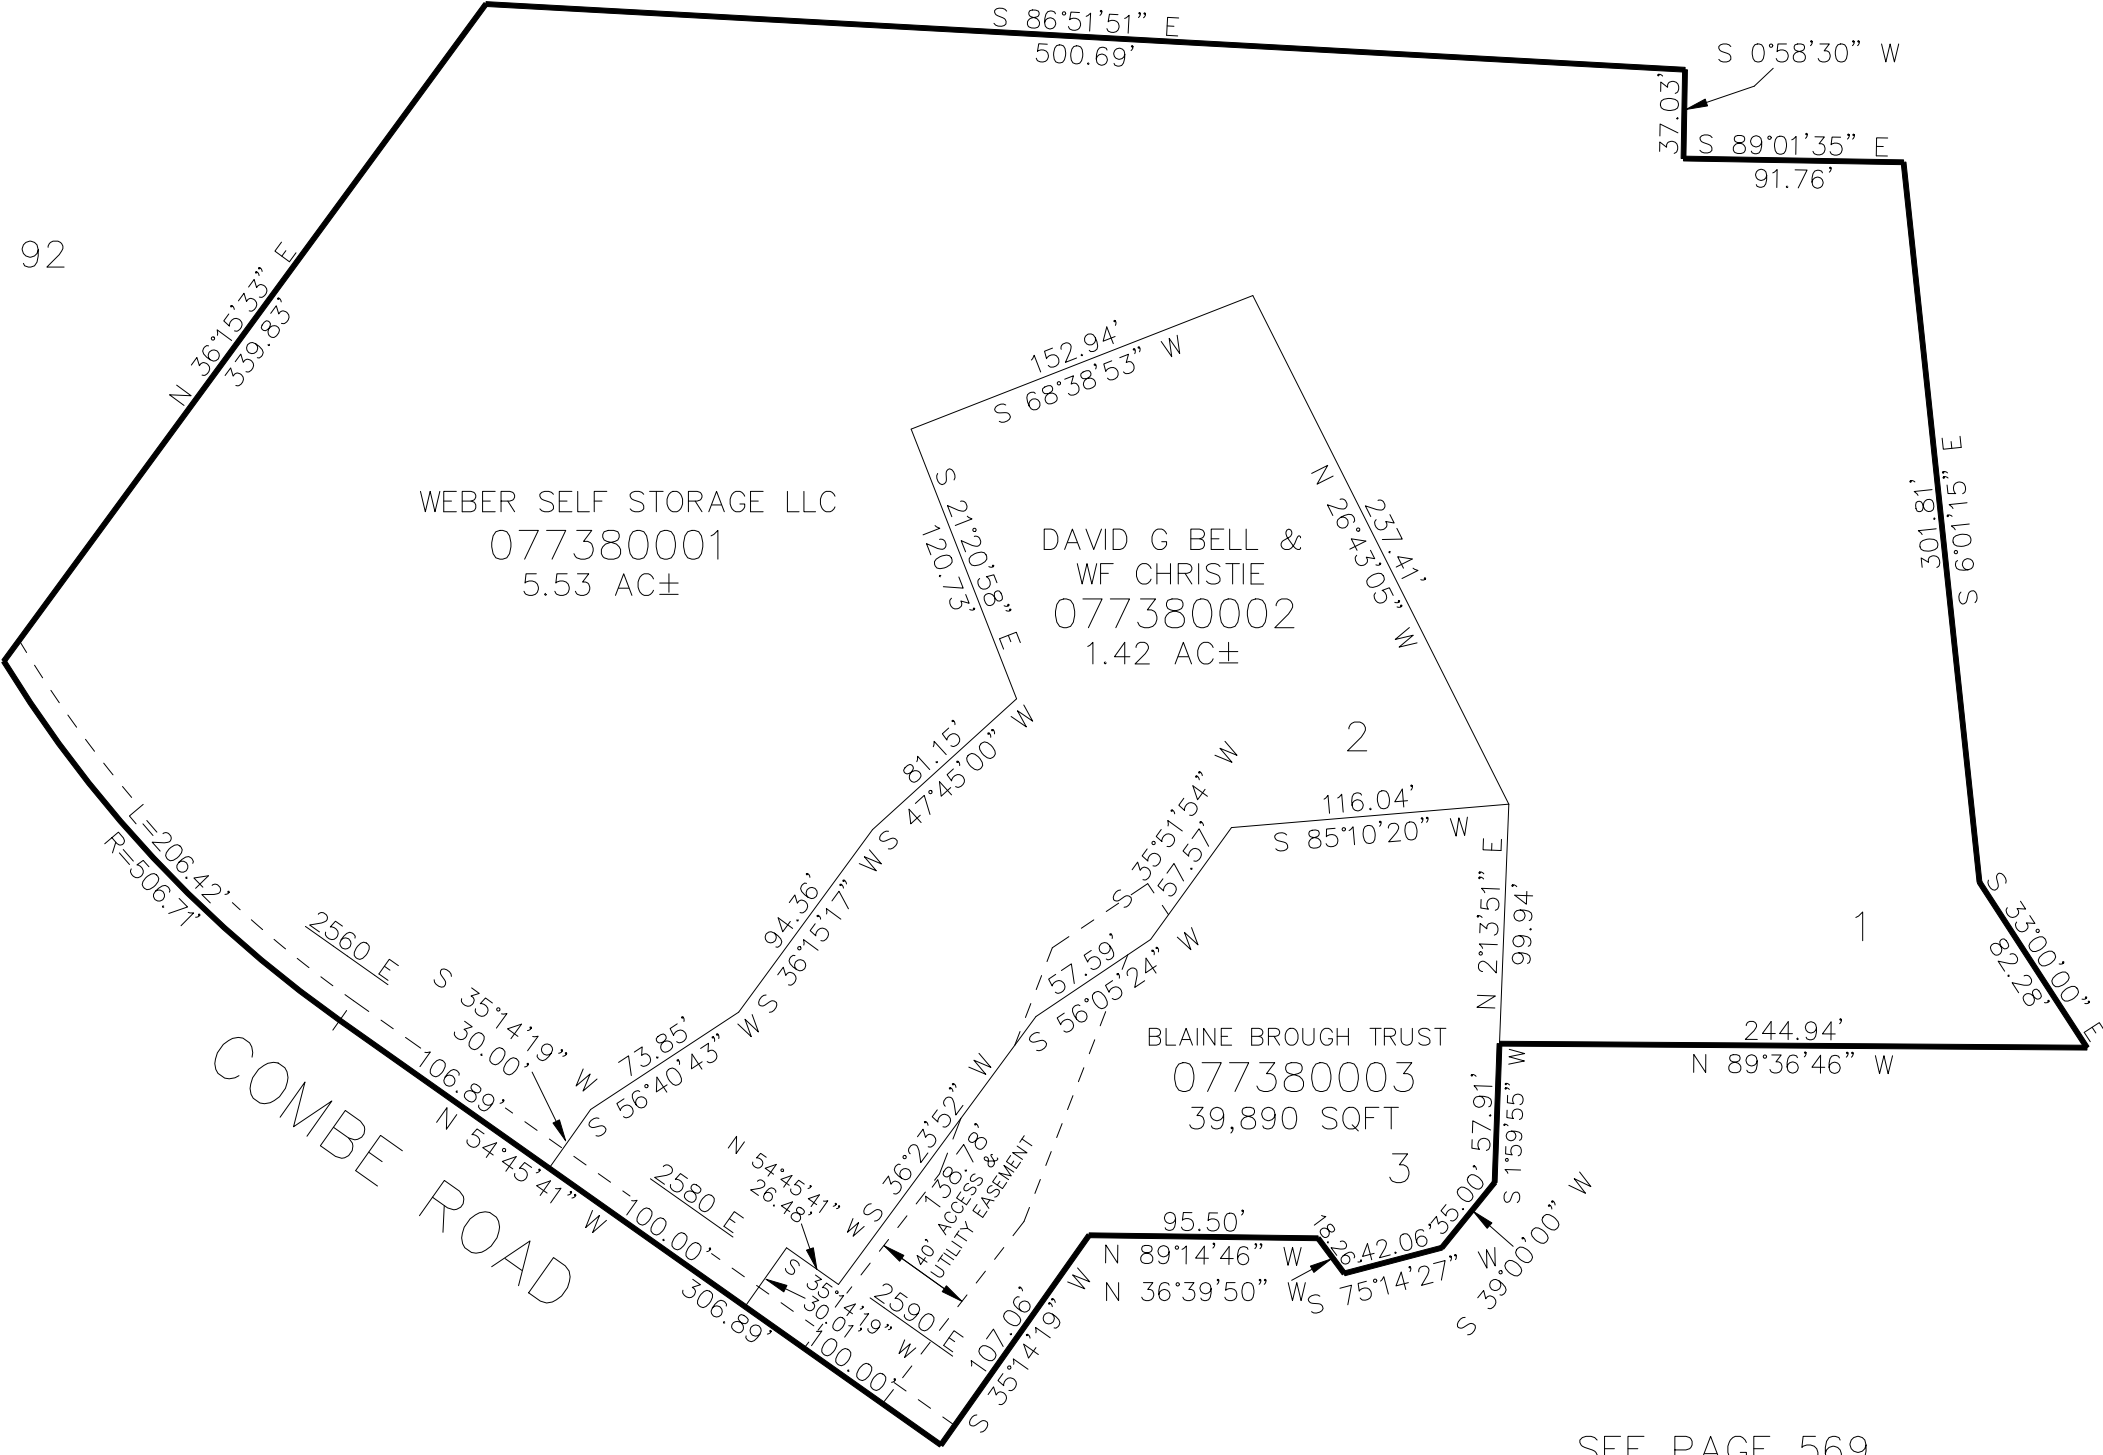

10' UTILITY & DRAINAGE EASEMENTS EACH
SIDE OF PROPERTY LINES AS INDICATED
BY DASHED LINES EXCEPT AS OTHERWISE
SHOWN.

FOR COMPLETE ENG DATA SEE
ORIGINAL DEDICATION PLAT IN
BOOK 72, PAGE 73 OF RECORDS.

FOR TAX PURPOSES ONLY