

PART OF THE NW.1/4, OF SECTION 26, T.5N., R.1W., S.L.B. & M.
SAWYER PLACE SUBDIVISION 1ST AMENDMENT


739

TAXING UNIT: 55

IN UINTAH CITY
SCALE 1" = 50'

SEE PAGE 102-2

6600 SOUTH ST

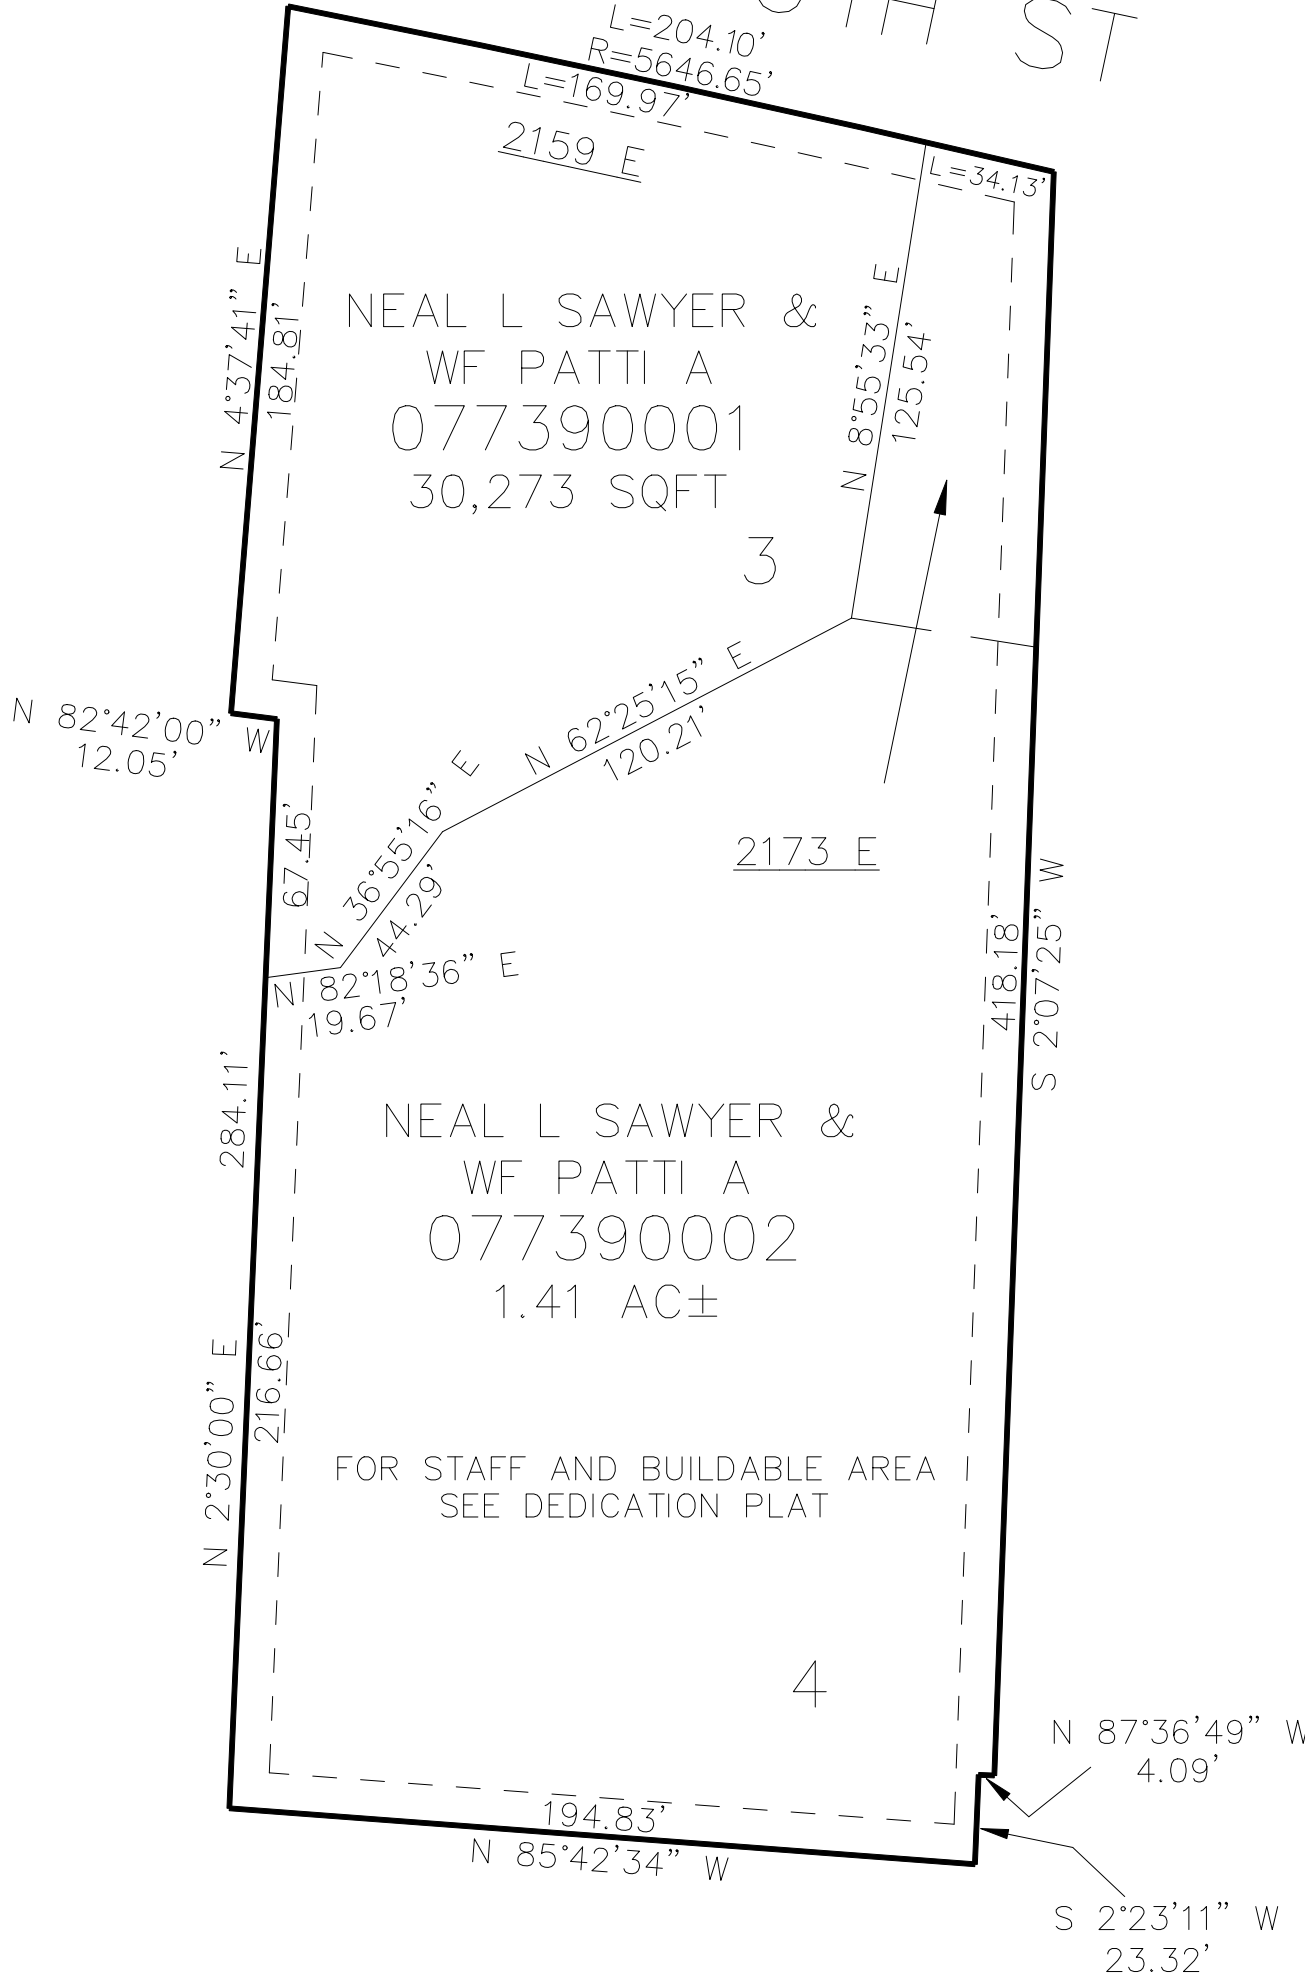

SEE PAGE 539

SEE PAGE 307

SEE PAGE 102-2

10' UTILITY & DRAINAGE EASEMENTS EACH
SIDE OF PROPERTY LINES AS INDICATED
BY DASHED LINES EXCEPT AS OTHERWISE
SHOWN.

FOR COMPLETE ENG DATA SEE
ORIGINAL DEDICATION PLAT IN
BOOK 73, PAGE 17 OF RECORDS.