

PART OF THE SW 1/4, OF SECTION, 22, T.5N., R.1W., S.L.B. & M.
TUSCAN RIDGE TOWNHOMES PH 2 - AMENDED

IN SOUTH OGDEN CITY

TAXING UNIT: 27


SCALE 1" = 40'

VACATED 20-MAY-2013
E#2636501

SEE PAGE 81

6225 SO ST (PRIVATE ST) S 63°13'41" E

SEE PAGE 726

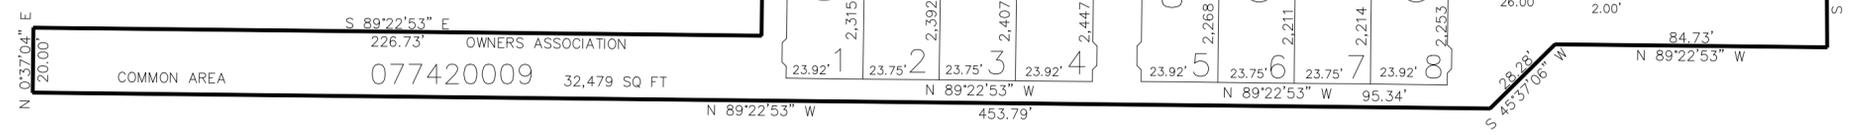

SEE PAGE 726

SEE PAGE 81

10' UTILITY & DRAINAGE EASEMENTS EACH
SIDE OF PROPERTY LINES AS INDICATED
BY DASHED LINES EXCEPT AS OTHERWISE
SHOWN.

FOR COMPLETE ENG DATA SEE
ORIGINAL DEDICATION PLAT IN
BOOK 73, PAGE 95 OF RECORDS.