

PART OF THE SW 1/4, OF SECTION, 22, T.5N., R.1W., S.L.B. & M.  
TUSCAN RIDGE TOWNHOMES PH NO. 4

743

IN SOUTH OGDEN CITY


TAXING UNIT: 27

SCALE 1" = 40'

SEE PAGE 81

6225 SO ST (PRIVATE ST)

SEE PAGE 726

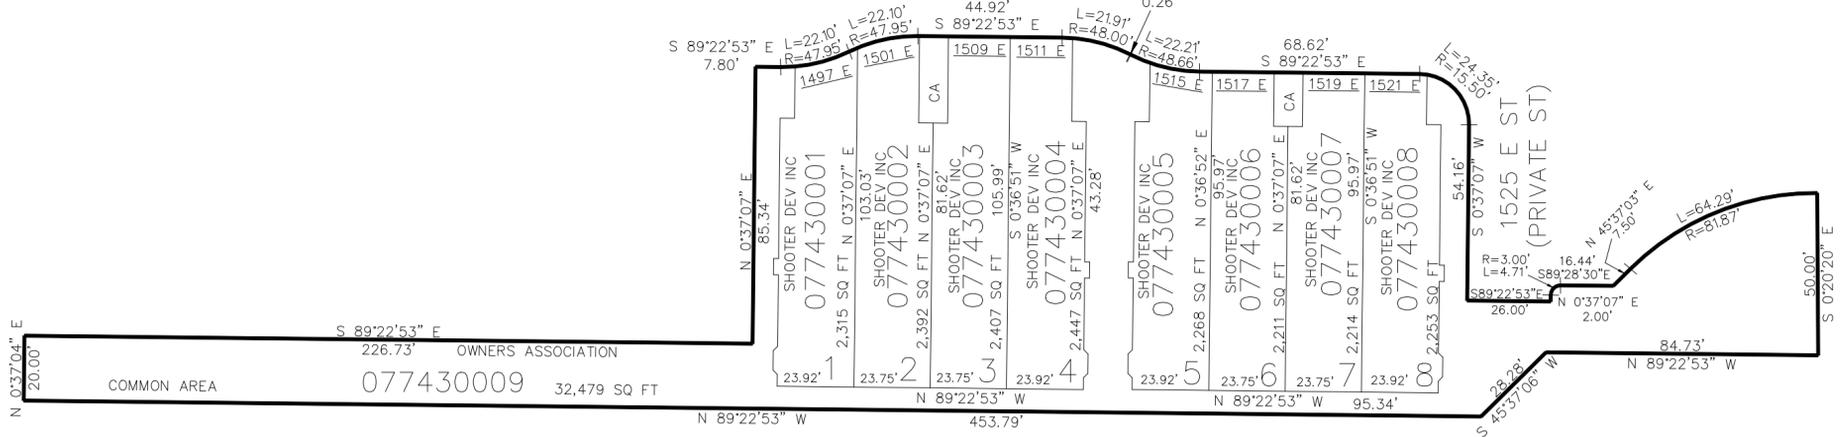

SEE PAGE 726

SEE PAGE 81

10' UTILITY & DRAINAGE EASEMENTS EACH  
SIDE OF PROPERTY LINES AS INDICATED  
BY DASHED LINES EXCEPT AS OTHERWISE  
SHOWN.

FOR COMPLETE ENG DATA SEE  
ORIGINAL DEDICATION PLAT IN  
BOOK 74, PAGE 5 OF RECORDS.